


PART OF GOVERNMENT LOT 4, IN SECTION 4, TOWNSHIP 18 NORTH, RANGE 16 EAST,
TOWN OF OSHKOSH, WINNEBAGO COUNTY, WISCONSIN.

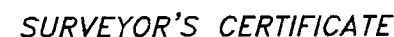

I hereby certify that I have surveyed the property as shown, according to official records and that the plat above drawn is an accurate and correct representation of said survey.

above drawn is an accurate and correct representation of said survey.

James S. Frueh 4.10.17


Wisconsin Professional Land Surveyor Date



Martenson & Eisele, Inc.

109 West Main Street
Omro, WI 54963
www.martenson-eisele.com
P 920.685.6240 F 920.685.6340

Planning
Environmental
Surveying
Engineering
Architecture

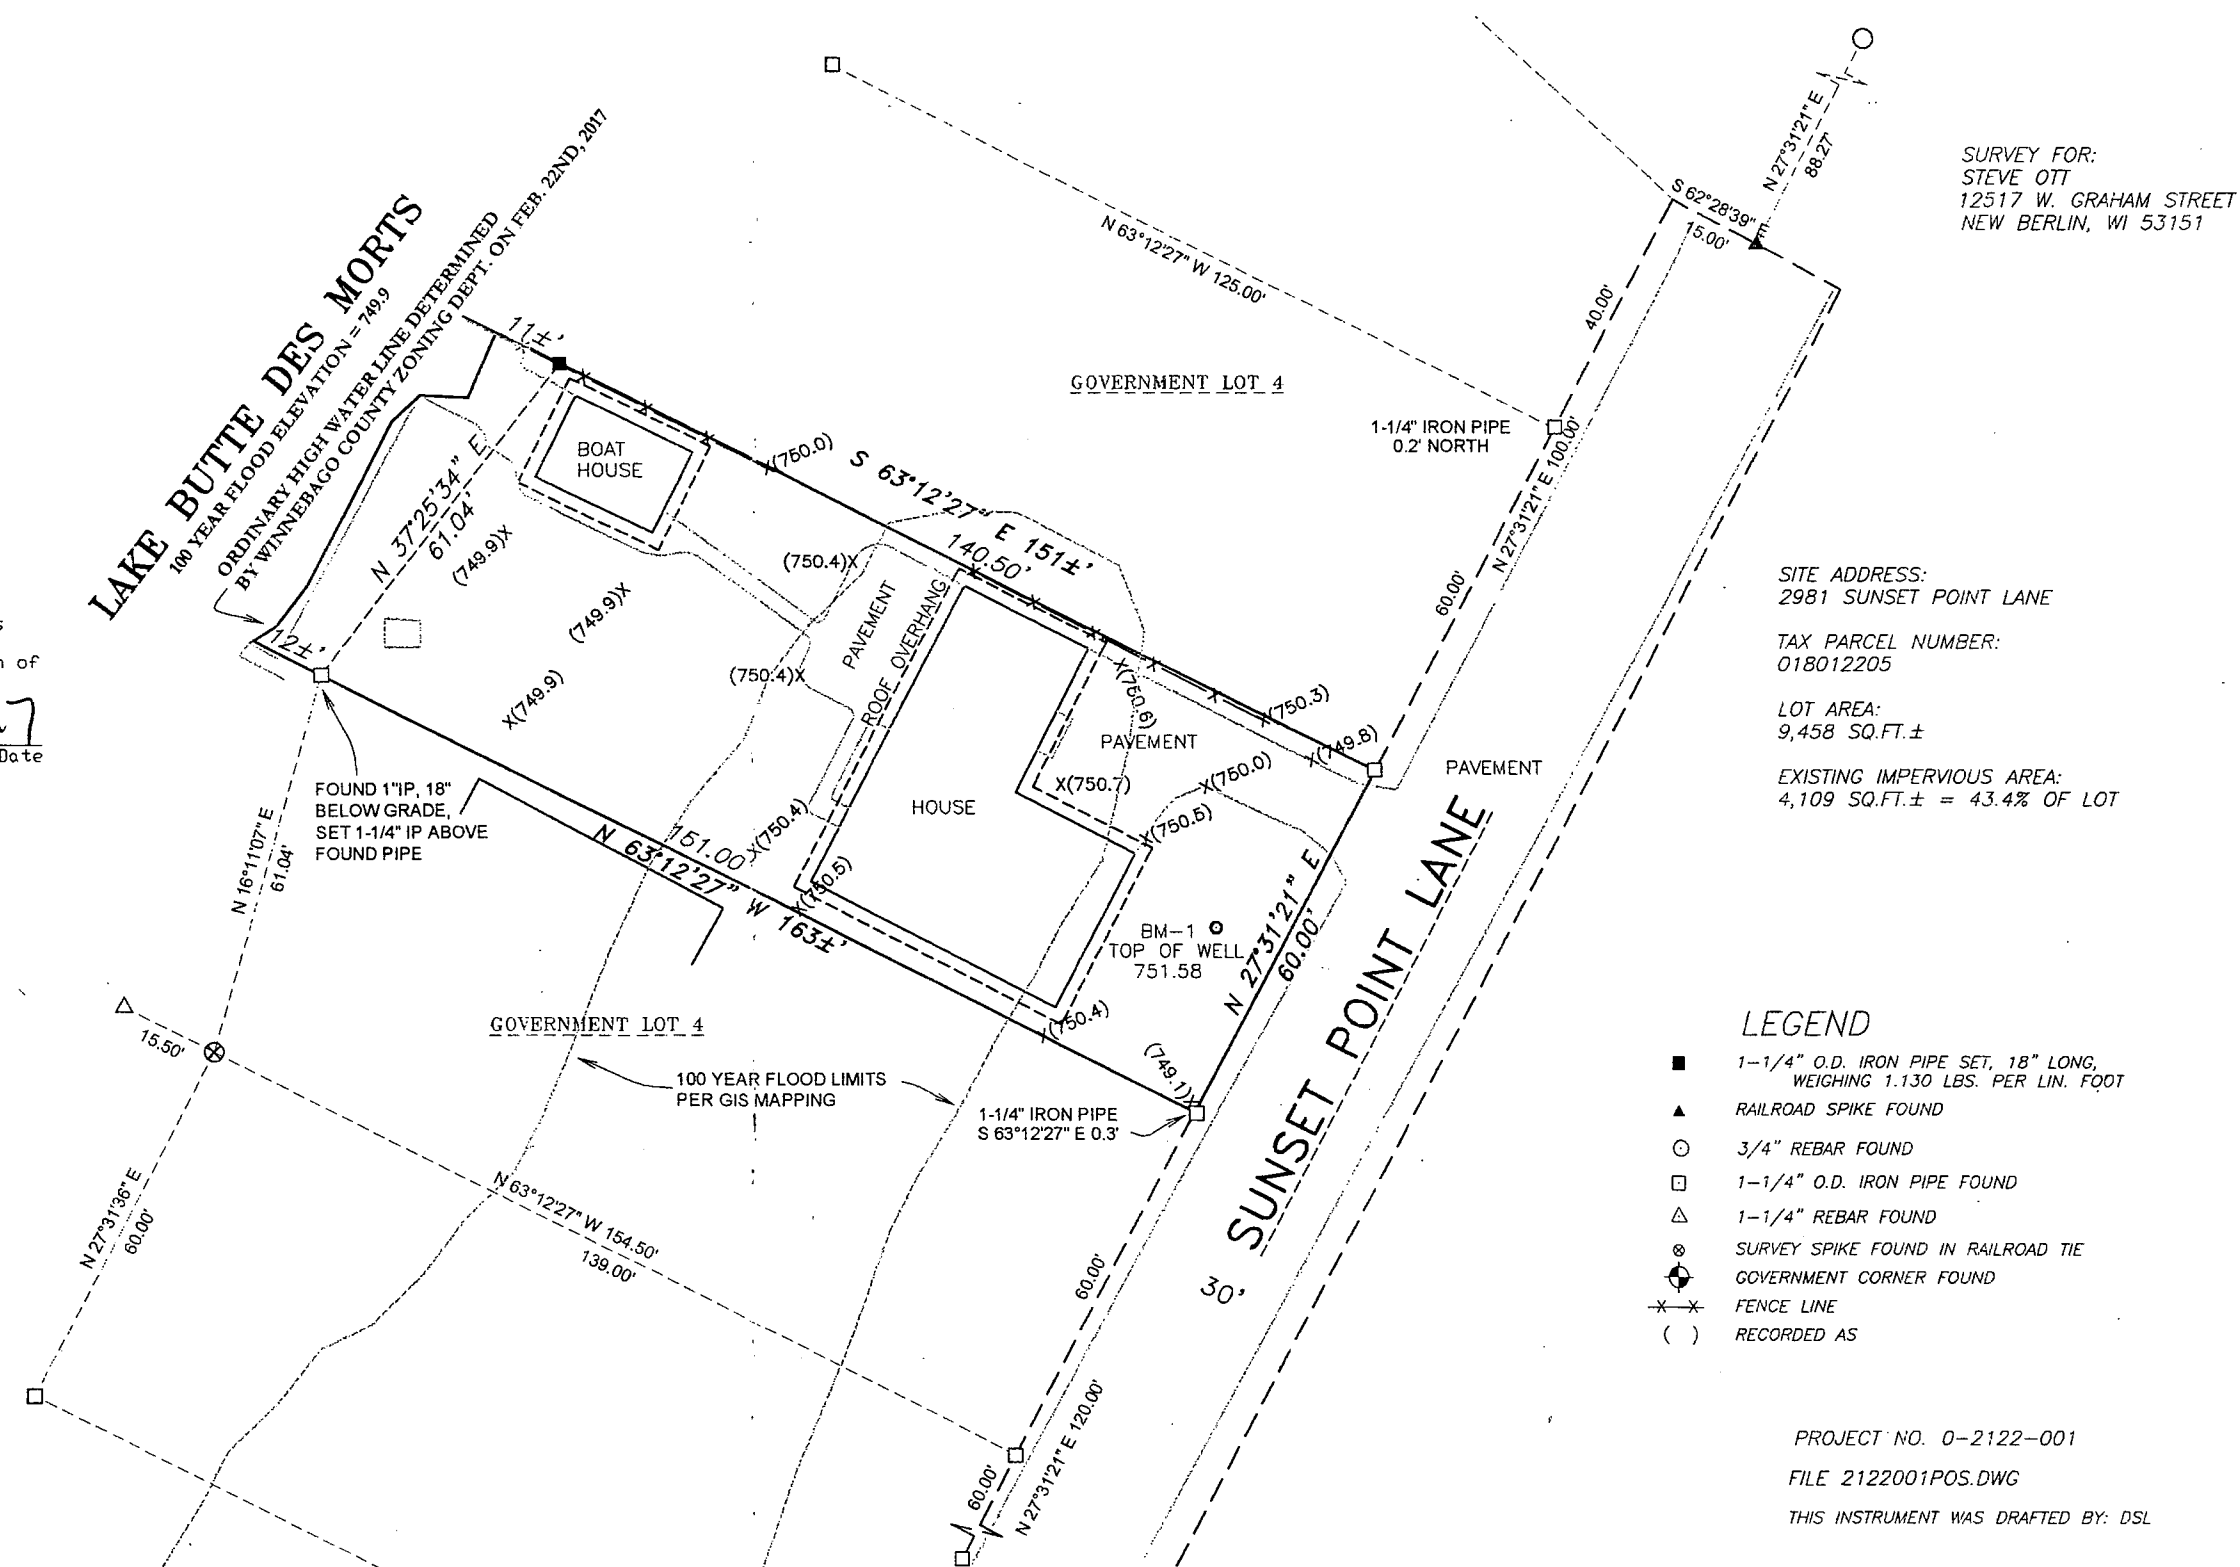

SURVEY FOR:
 STEVE OTT
 12517 W. GRAHAM STREET
 NEW BERLIN, WI 53151

SITE ADDRESS:
2981 SUNSET POINT LANE

TAX PARCEL NUMBER:
018012205

LOT AREA:
9,458 SQ.FT.±

EXISTING IMPERVIOUS AREA:
4,109 SQ.FT.± = 43.4% OF LOT

LEGEND

- 1-1/4" O.D. IRON PIPE SET, 18" LONG,
WEIGHING 1.130 LBS. PER LIN. FOOT
- ▲ RAILROAD SPIKE FOUND
- 3/4" REBAR FOUND
- 1-1/4" O.D. IRON PIPE FOUND
- △ 1-1/4" REBAR FOUND
- ⊗ SURVEY SPIKE FOUND IN RAILROAD TIE
GOVERNMENT CORNER FOUND
- ⊗ FENCE LINE
- () RECORDED AS

PROJECT NO. 0-2122-001

FILE 2122001POS.DWG

THIS INSTRUMENT WAS DRAFTED BY: DSL