


PLAT OF SURVEY

A PART OF GOVERNMENT LOT 4 OF FRACTIONAL
SECTION 4, T.18N., R.16E., TOWN OF OSHKOSH,
WINNEBAGO COUNTY, WISCONSIN.

SURVEY FOR: SUSAN RUBICK
7853 COUNTY ROAD T
OSHKOSH, WI 54904

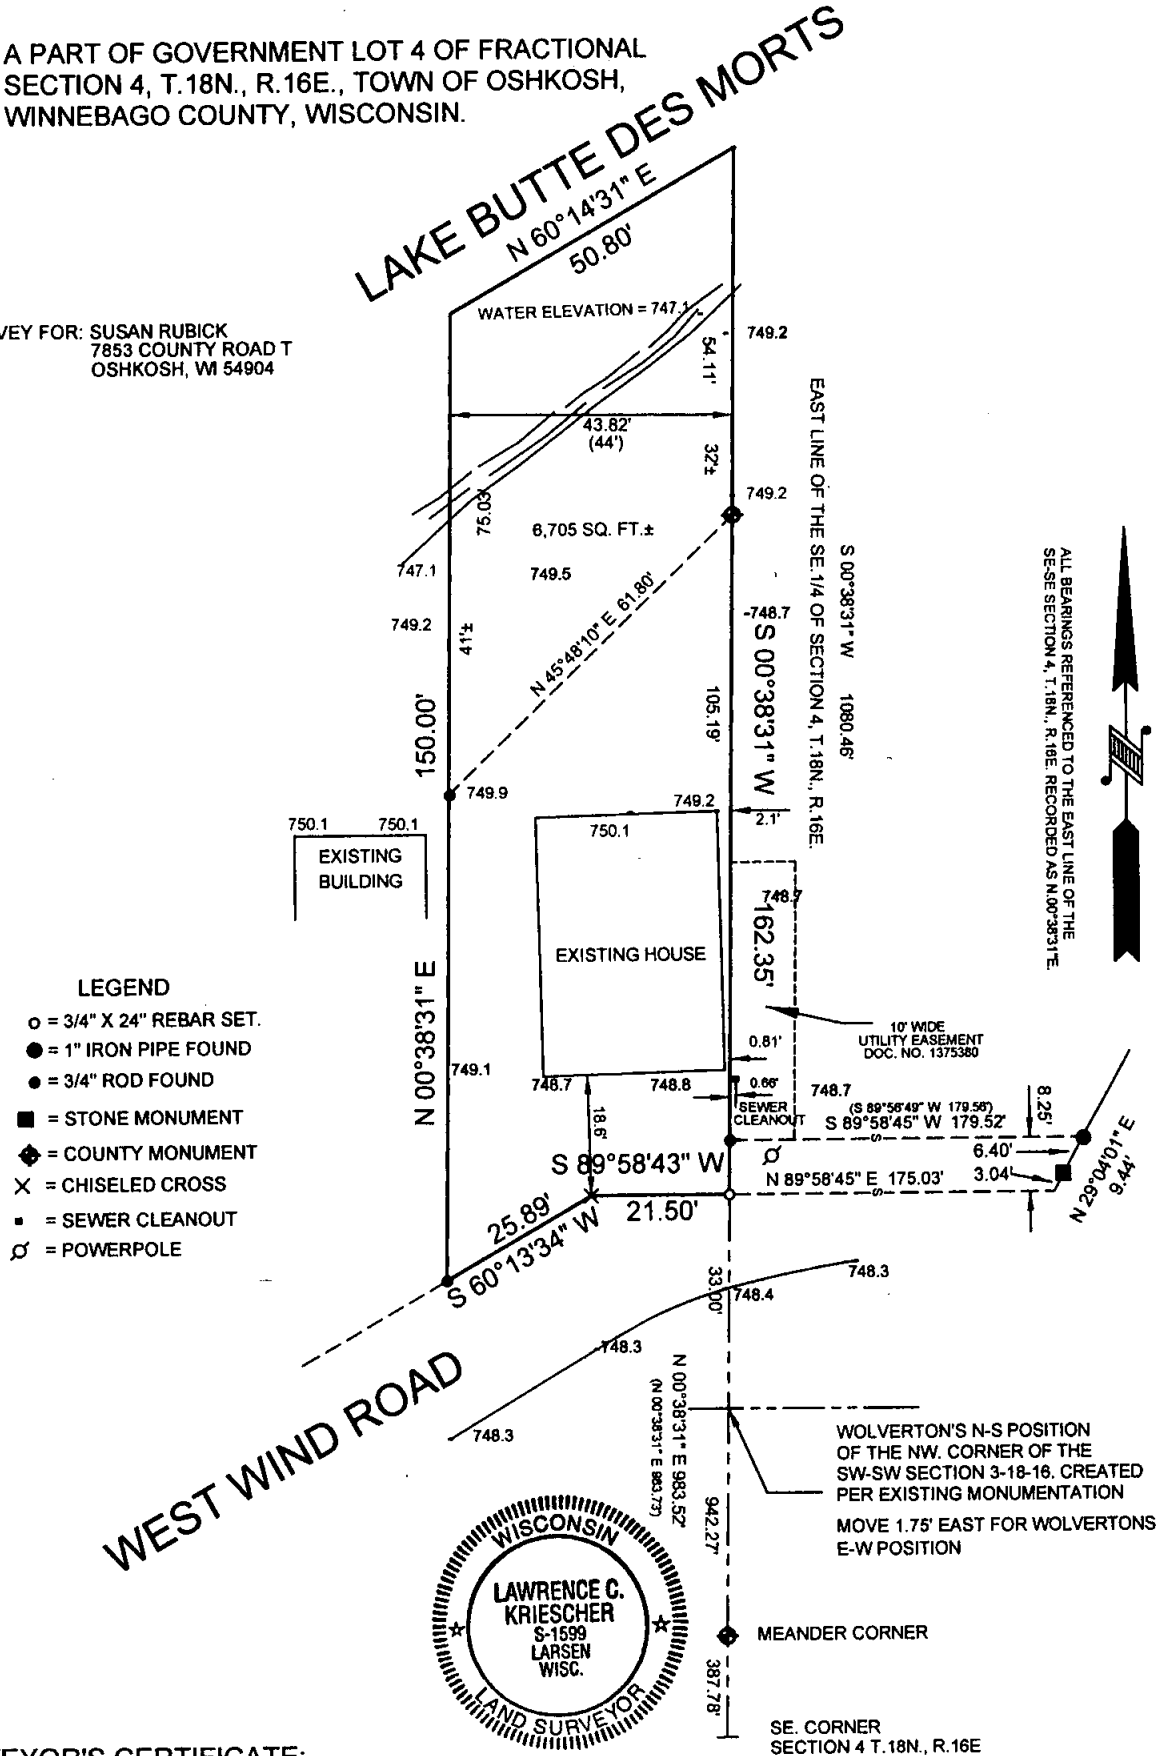

LEGEND

- = 3/4" X 24" REBAR SET.
- = 1" IRON PIPE FOUND
- = 3/4" ROD FOUND
- = STONE MONUMENT
- ◆ = COUNTY MONUMENT
- X = CHISELED CROSS
- = SEWER CLEANOUT
- ⊙ = POWERPOLE

SURVEYOR'S CERTIFICATE:

I, LAWRENCE C. KRIESCHER, WISCONSIN REGISTERED LAND SURVEYOR, HEREBY CERTIFY THAT I HAVE SURVEYED THE ABOVE DESCRIBED PROPERTY AND THAT THE MAP SHOWN IS A TRUE AND ACCURATE REPRESENTATION THEREOF TO THE BEST OF MY KNOWLEDGE AND BELIEF.

DATED THIS 29TH DAY OF SEPTEMBER, 2007

Lawrence C. Kriescher
WISCONSIN REGISTERED LAND SURVEYOR S-1599
LAWRENCE C. KRIESCHER



NOTEBOOK: 3 PAGE:13-16 AND 50

L.C. KRIESCHER AND ASSOCIATES LLC.
140 WEST MAIN STREET P.O. BOX 14
WINNECONNE, WI 54986
920-582-0133

BOUNDARY SURVEY
&
LAND DESIGN

PROJECT NO. 270902
FILE NO. RUBICK.DWG
DWG. NO. L-313