

# PLAT OF SURVEY


LOT 6 OF BLOCK 2, EXCEPT THE SOUTHEASTERLY 4 FEET, AND LOT 6 OF BLOCK 3, EXCEPT THE NORTHWESTERLY 4 FEET, IN "WAMPATUCK RESORT", IN SECTION 4, TOWNSHIP 18 NORTH, RANGE 16 EAST, TOWN OF OSHKOSH, WINNEBAGO COUNTY, WISCONSIN.



BEARINGS ARE REFERENCED TO THE WEST  
LINE OF SUNSET POINT LANE  
RECORDED TO BEAR N 28°00'00" E

Scale 1 inch = 40 feet  
0 20 40 80

SURVEY FOR:  
GREG MARTIN  
2875 SUNSET POINT LANE  
OSHKOSH, WI 54904

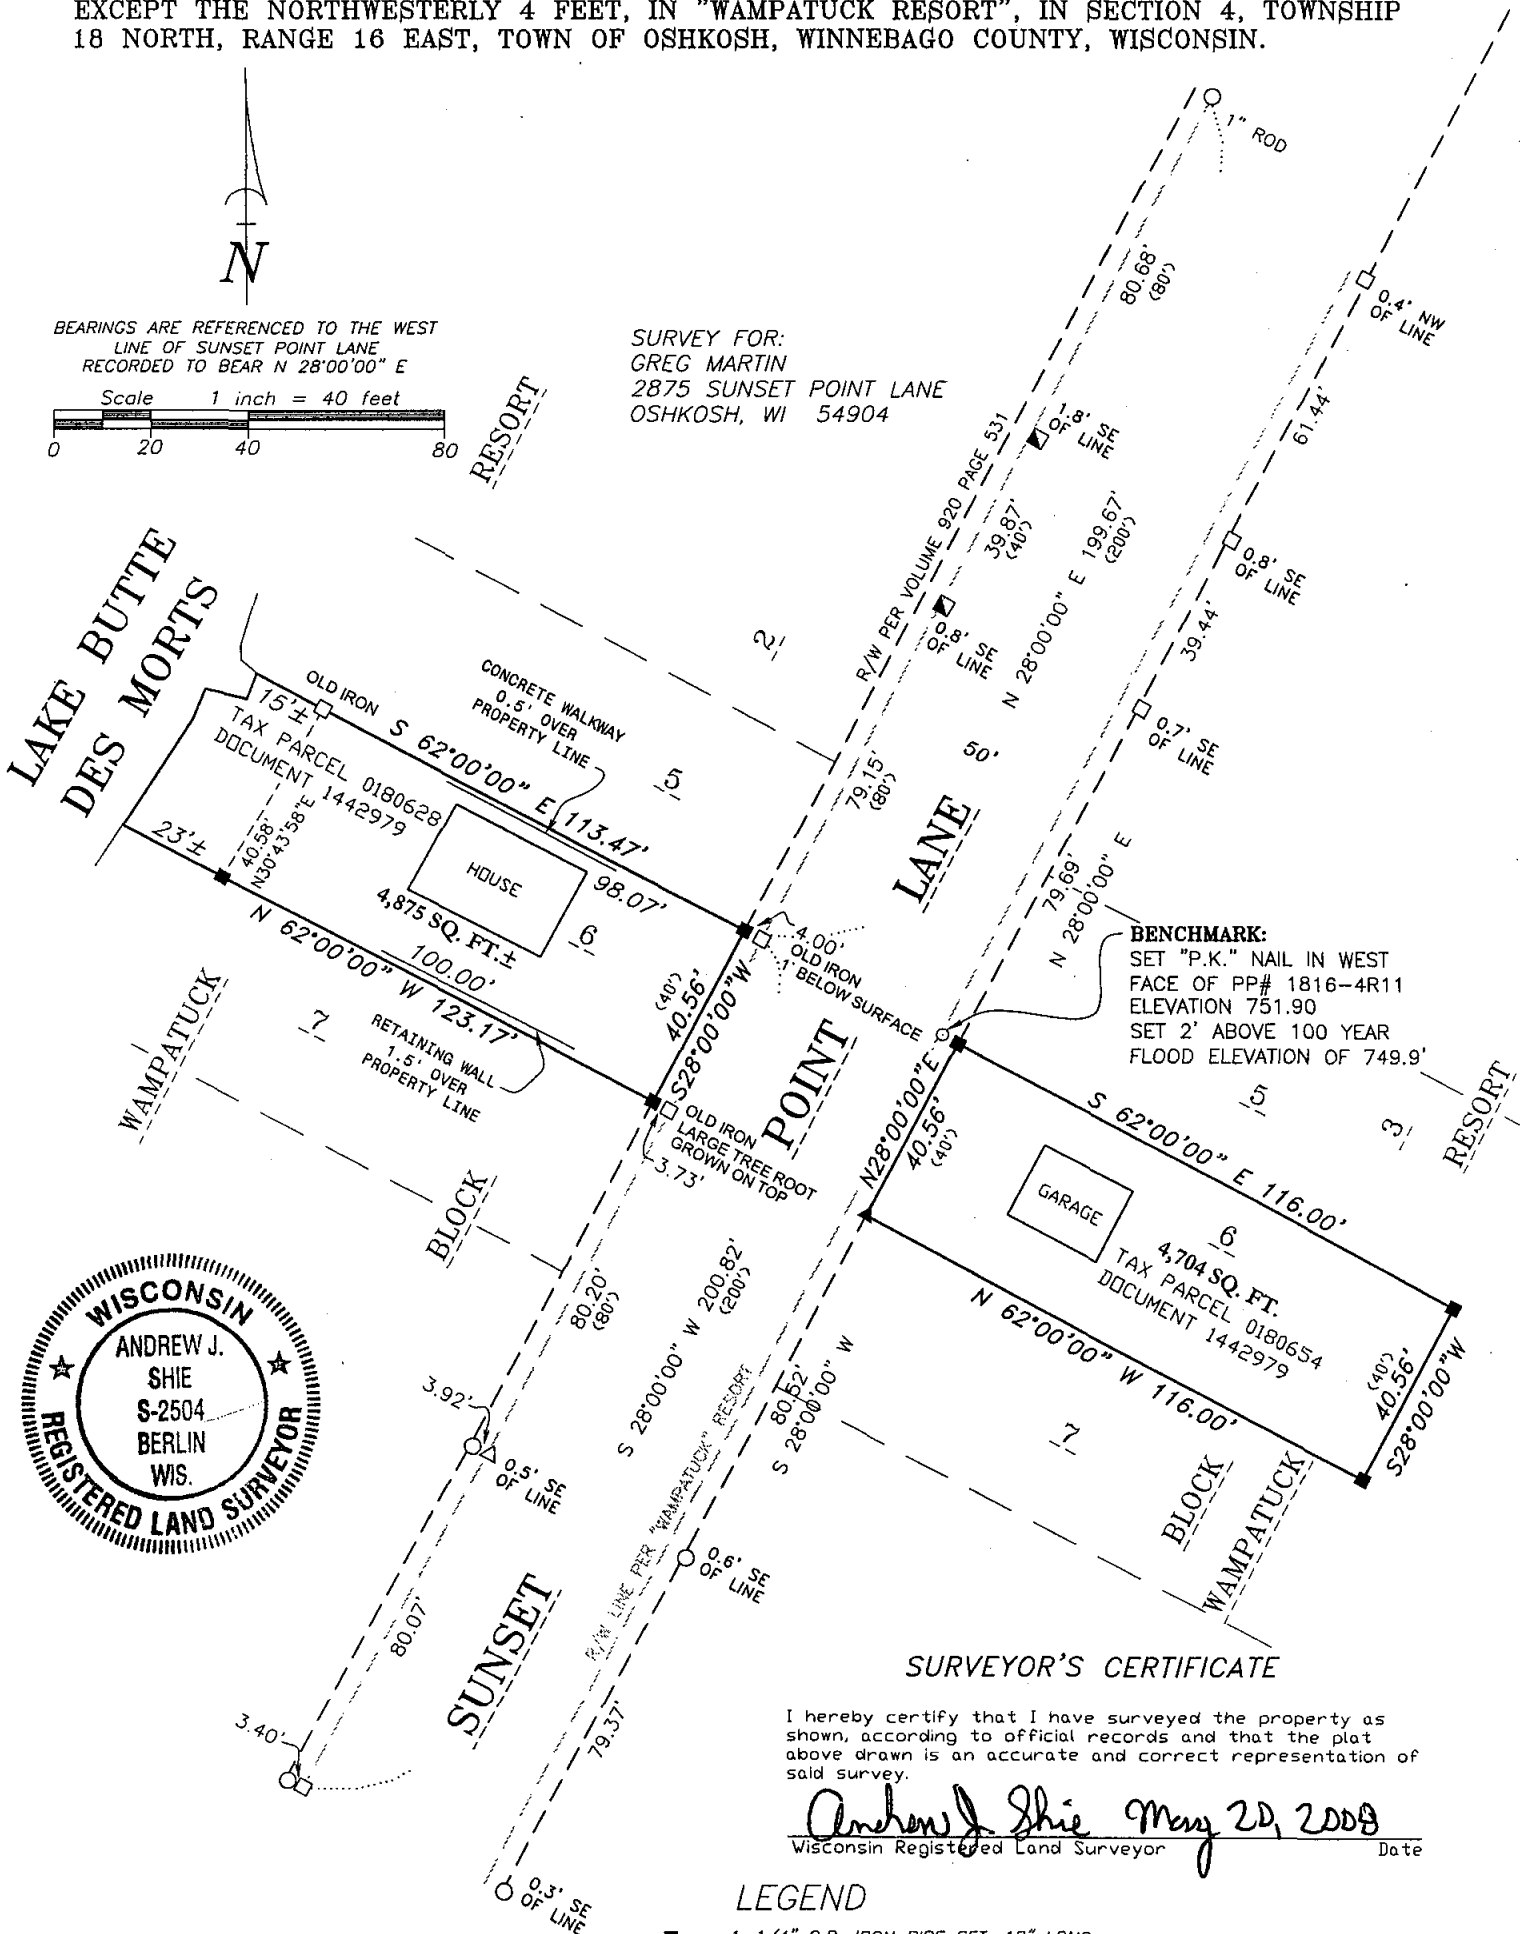

Martenson & Eisele, Inc.

109 West Main Street  
Omro, WI 54963  
www.martenson-eisele.com  
P 920.685.6240 F 920.685.6340

Planning  
Environmental  
Surveying  
Engineering  
Architecture

PROJECT NO. 0-1438-001

FIELD BOOK SDR/FILE

FILE 1438001POS.DWG

THIS INSTRUMENT WAS DRAFTED BY: AJS