


PLAT OF SURVEY

OF

LOT 27, SHANGRI - LA POINT PLAT LOCATED IN FRACTIONAL
SECTION 5, T.18N., R.16E., TOWN OF OSHKOSH, WINNEBAGO COUNTY
WISCONSIN

SURVEY FOR: DARYL RAMLOW
322 CRIGLAS ROAD
WALES WI. 53183

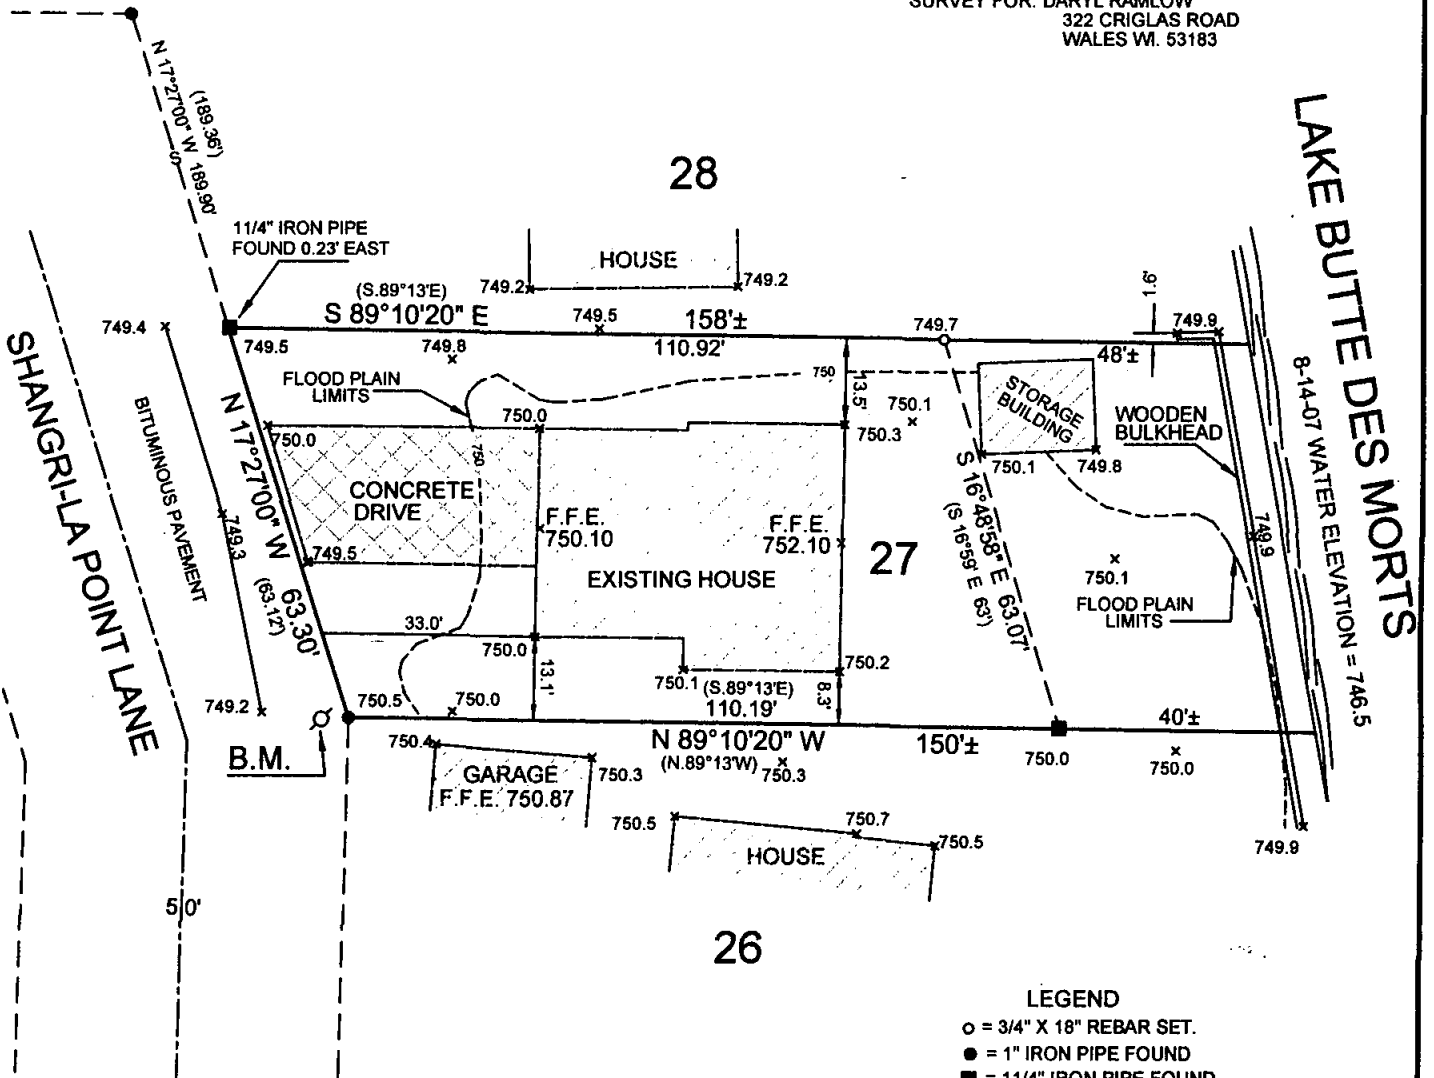

LEGEND

- = 3/4" X 18" REBAR SET.
- = 1" IRON PIPE FOUND
- = 11/4" IRON PIPE FOUND
- * = EXISTING ELEVATION

ALL ELEVATIONS REFERENCED TO NGVD 29 DATUM
REGIONAL FLOOD ELEVATION = 749.9

B.M. = SPIKE IN WEST FACE OF POWERPOLE
ELEVATION = 750.49



SURVEYOR'S CERTIFICATE:

I, LAWRENCE C. KRIESCHER, WISCONSIN REGISTERED LAND SURVEYOR, HEREBY CERTIFY THAT I HAVE SURVEYED THE ABOVE DESCRIBED PROPERTY AND THAT THE MAP SHOWN IS A TRUE AND ACCURATE REPRESENTATION THEREOF TO THE BEST OF MY KNOWLEDGE AND BELIEF.

DATED THIS 15TH DAY OF AUGUST 2007

Lawrence C. Kriescher
WISCONSIN REGISTERED LAND SURVEYOR S-1599
LAWRENCE C. KRIESCHER



ALL BEARINGS REFERENCED TO THE EASTERLY LINE
OF SHANGRI - LA POINT LANE RECORDED AS N.17°27'W

NOTEBOOK: 3 PAGE: 61

L.C. KRIESCHER AND ASSOCIATES LLC.

140 WEST MAIN STREET P.O. BOX 14
WINNECONNE, WI 54986

920-582-0133

BOUNDARY SURVEY
&
LAND DESIGN

PROJECT NO. 270701

FILE NO. RAMLOW.DWG

DWG. NO. L-309