



THE SOUTHERLY LINE OF LOT 21, SHANGRI-LA POINT PLAT, IN THE TOWN OF OSHKOSH, WINNEBAGO
COUNTY, WISCONSIN.

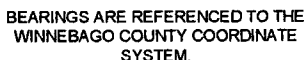


●	1" IRON PIPE FOUND
⊙	3/4" X 18" IRON ROD SET
⬠	3/4" IRON ROD FOUND
↑	GUY WIRE
—□—□—	WOOD BOARD FENCE
⊘	UTILITY POLE
⌋	WELL
()	PREVIOUSLY RECORDED DIMENSION

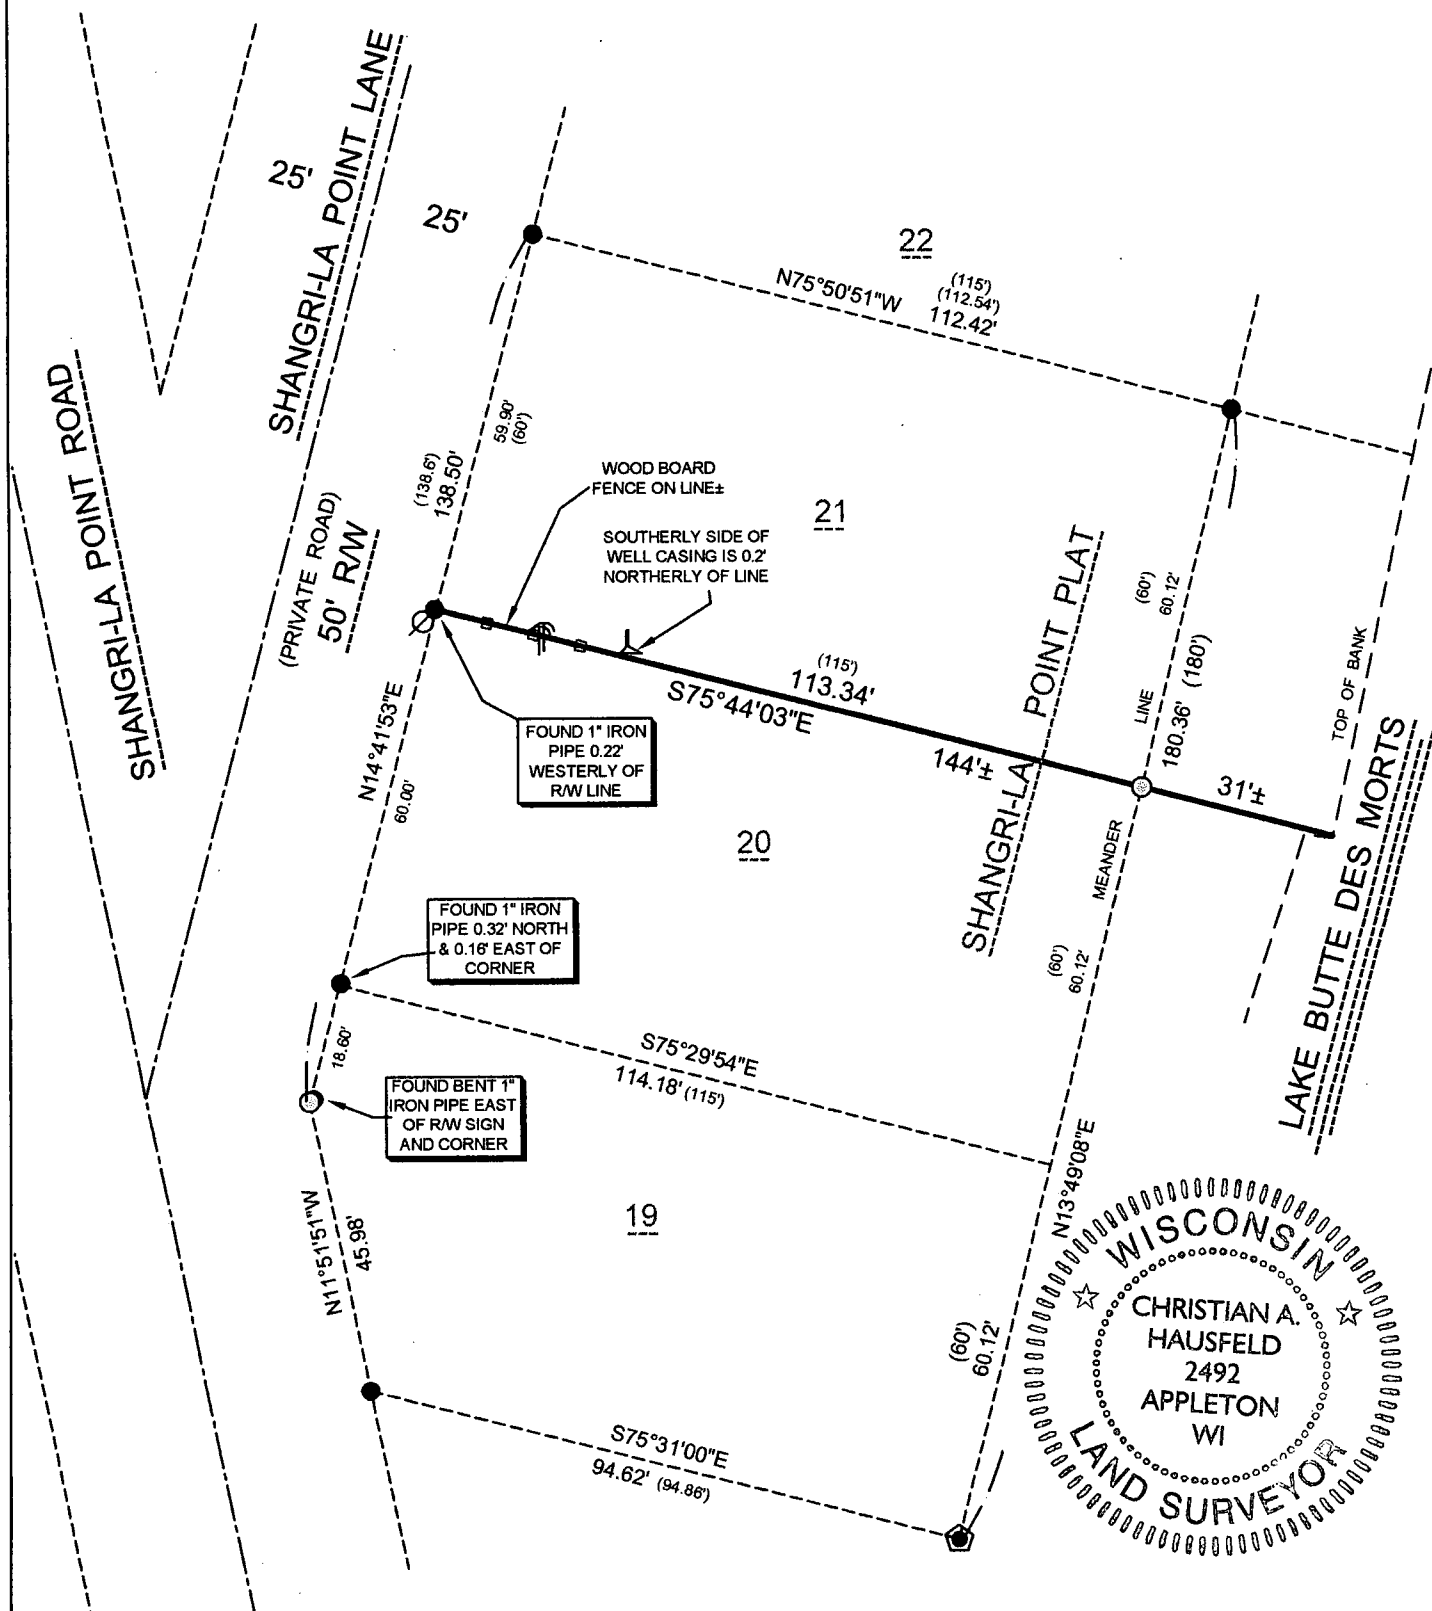

I, CHRISTIAN A. HAUSFELD, WISCONSIN PROFESSIONAL LAND SURVEYOR, HEREBY CERTIFY THAT I HAVE SURVEYED THE ABOVE DESCRIBED PROPERTY AND THAT THE MAP SHOWN IS A TRUE AND ACCURATE REPRESENTATION THEREOF TO THE BEST OF MY KNOWLEDGE AND BELIEF.

DATED THIS 2nd DAY OF December 2016

WISCONSIN PROFESSIONAL LAND SURVEYOR S-2492
CHRISTIAN A. HAUSFELD

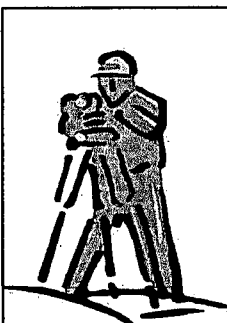

PRECISION LAND SURVEYING, LLC
1024 W. TAYLOR ST. APPLETON, WI 54914
(920) 205-4895

DRAWN BY CAH	DATE 12/2/2016	SURVEY FOR JERRY MUELLER 3640 SHANGRI-LA PT LN OSHKOSH, WI
APPROVED CAH	DATE 12/2/2016	
SCALE 1" = 30'	SHEET 1 OF 1	PROJECT NO. 8744