


PLAT OF SURVEY

LOT 1 OF CERTIFIED SURVEY MAP 3589, BEING PART OF GOVERNMENT LOT 1
IN SECTION 5, TOWNSHIP 18 NORTH, RANGE 16 EAST, TOWN OF OSHKOSH,
WINNEBAGO COUNTY, WISCONSIN.

SURVEY FOR:
JOHN KRAUSE
3591 SHANGRI-LA POINT ROAD
OSHKOSH, WI 54904

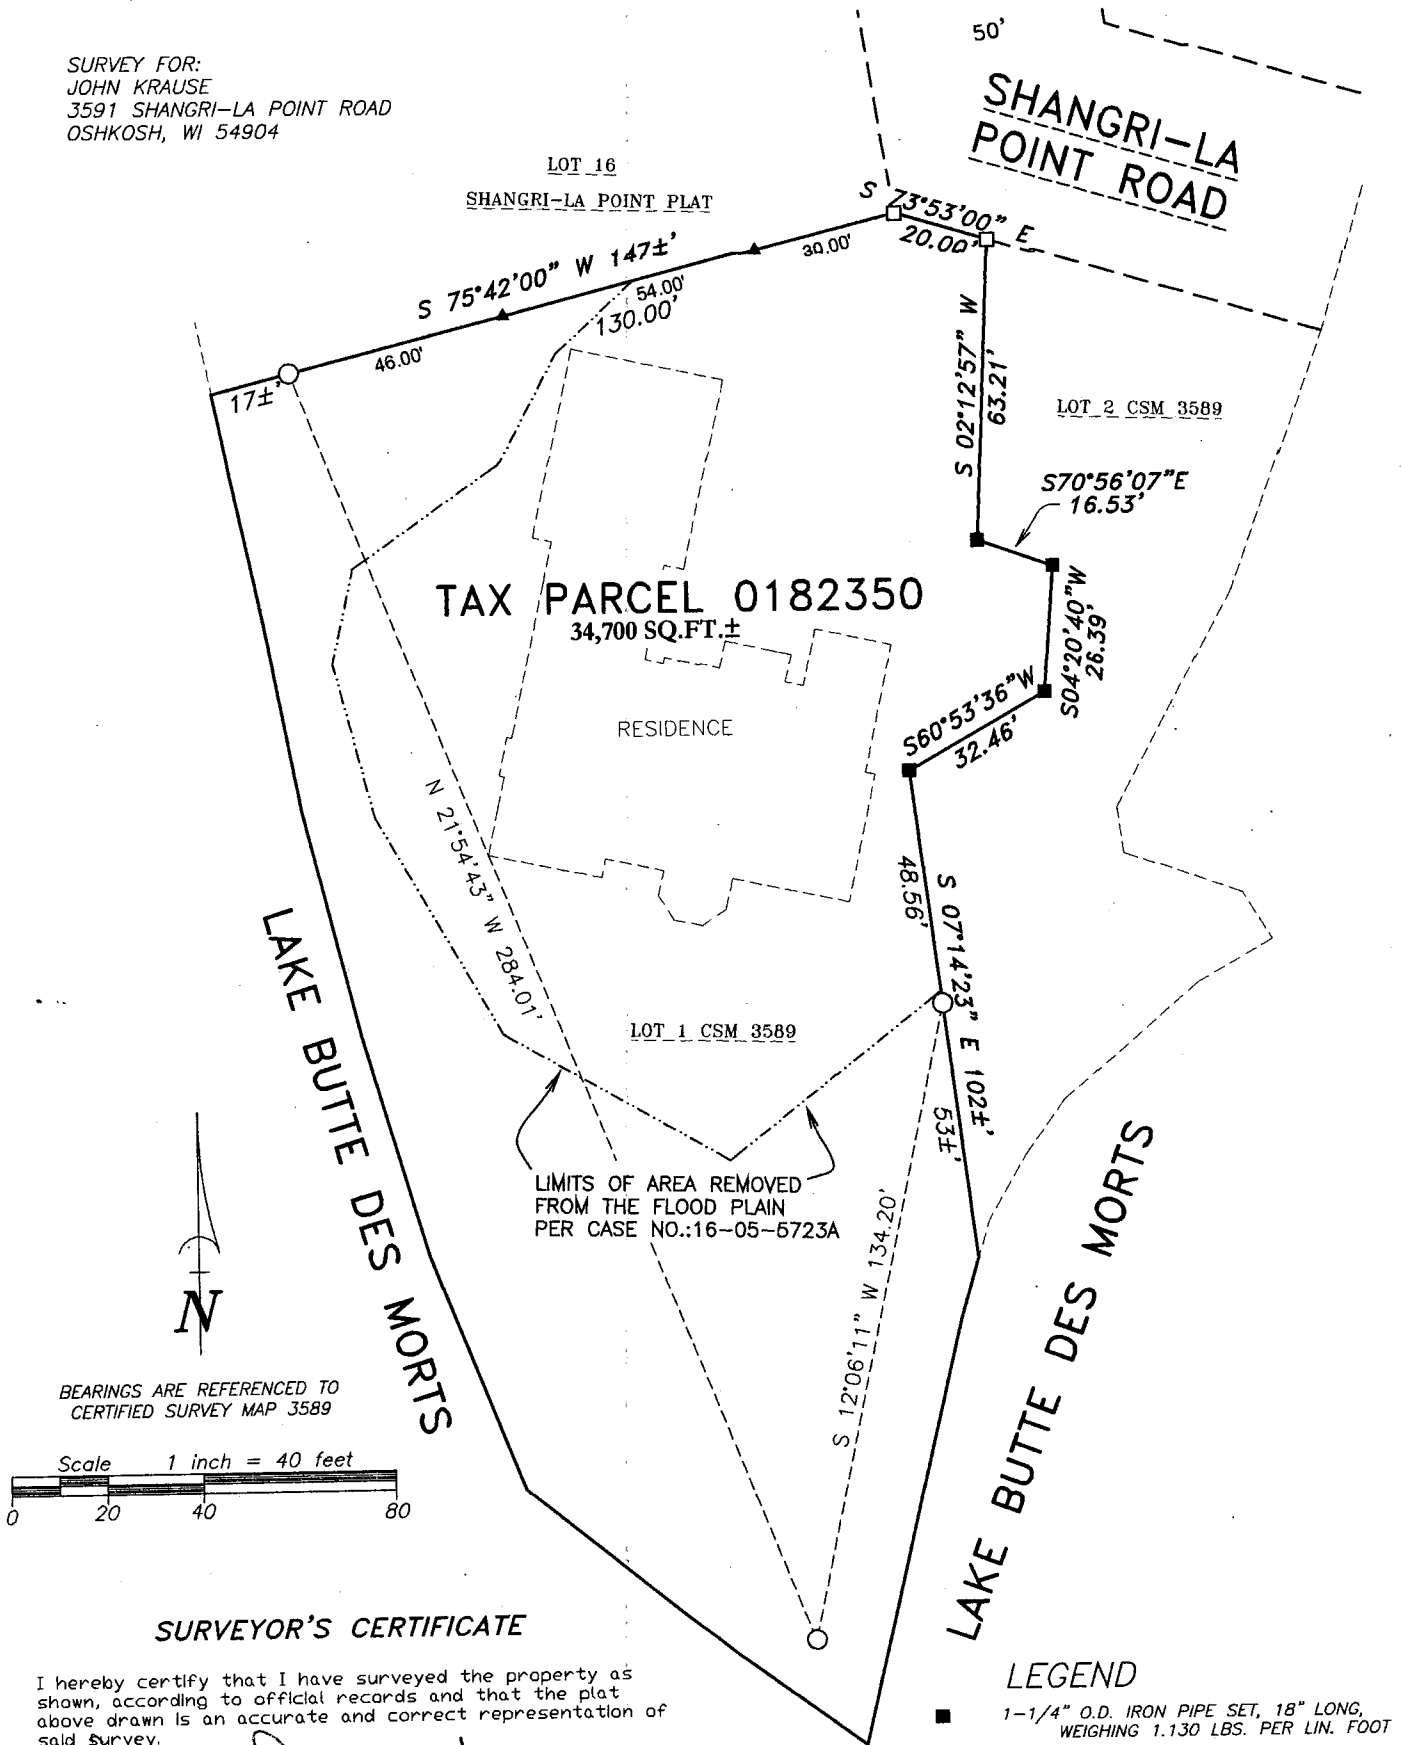

SURVEYOR'S CERTIFICATE

I hereby certify that I have surveyed the property as shown, according to official records and that the plat above drawn is an accurate and correct representation of said survey.

James E. Smith June 5, 2018
Wisconsin Professional Land Surveyor Date

LEGEND

- 1-1/4" O.D. IRON PIPE SET, 18" LONG, WEIGHING 1.130 LBS. PER LIN. FOOT
- ▲ 60D NAIL SET
- 3/4" REBAR FOUND
- 1-1/4" O.D. IRON PIPE FOUND

Martenson & Eisele, Inc.



101 West Main Street
Omro, WI 54963
www.martenson-eisele.com
P 920.685.6240 F 920.685.6340

Planning
Environmental
Surveying
Engineering
Architecture



PROJECT NO. 0-2035-002

FILE 2035002BOUNDARY

THIS INSTRUMENT WAS DRAFTED BY: DSL