


PLAT OF SURVEY

LOT 50 AND 51, MUELLER PLAT II, BEING PART OF THE NORTHEAST 1/4 OF THE
SOUTHWEST 1/4 OF SECTION 7, TOWNSHIP 18 NORTH, RANGE 16 EAST, TOWN OF
ALGOMA, WINNEBAGO COUNTY, WISCONSIN.

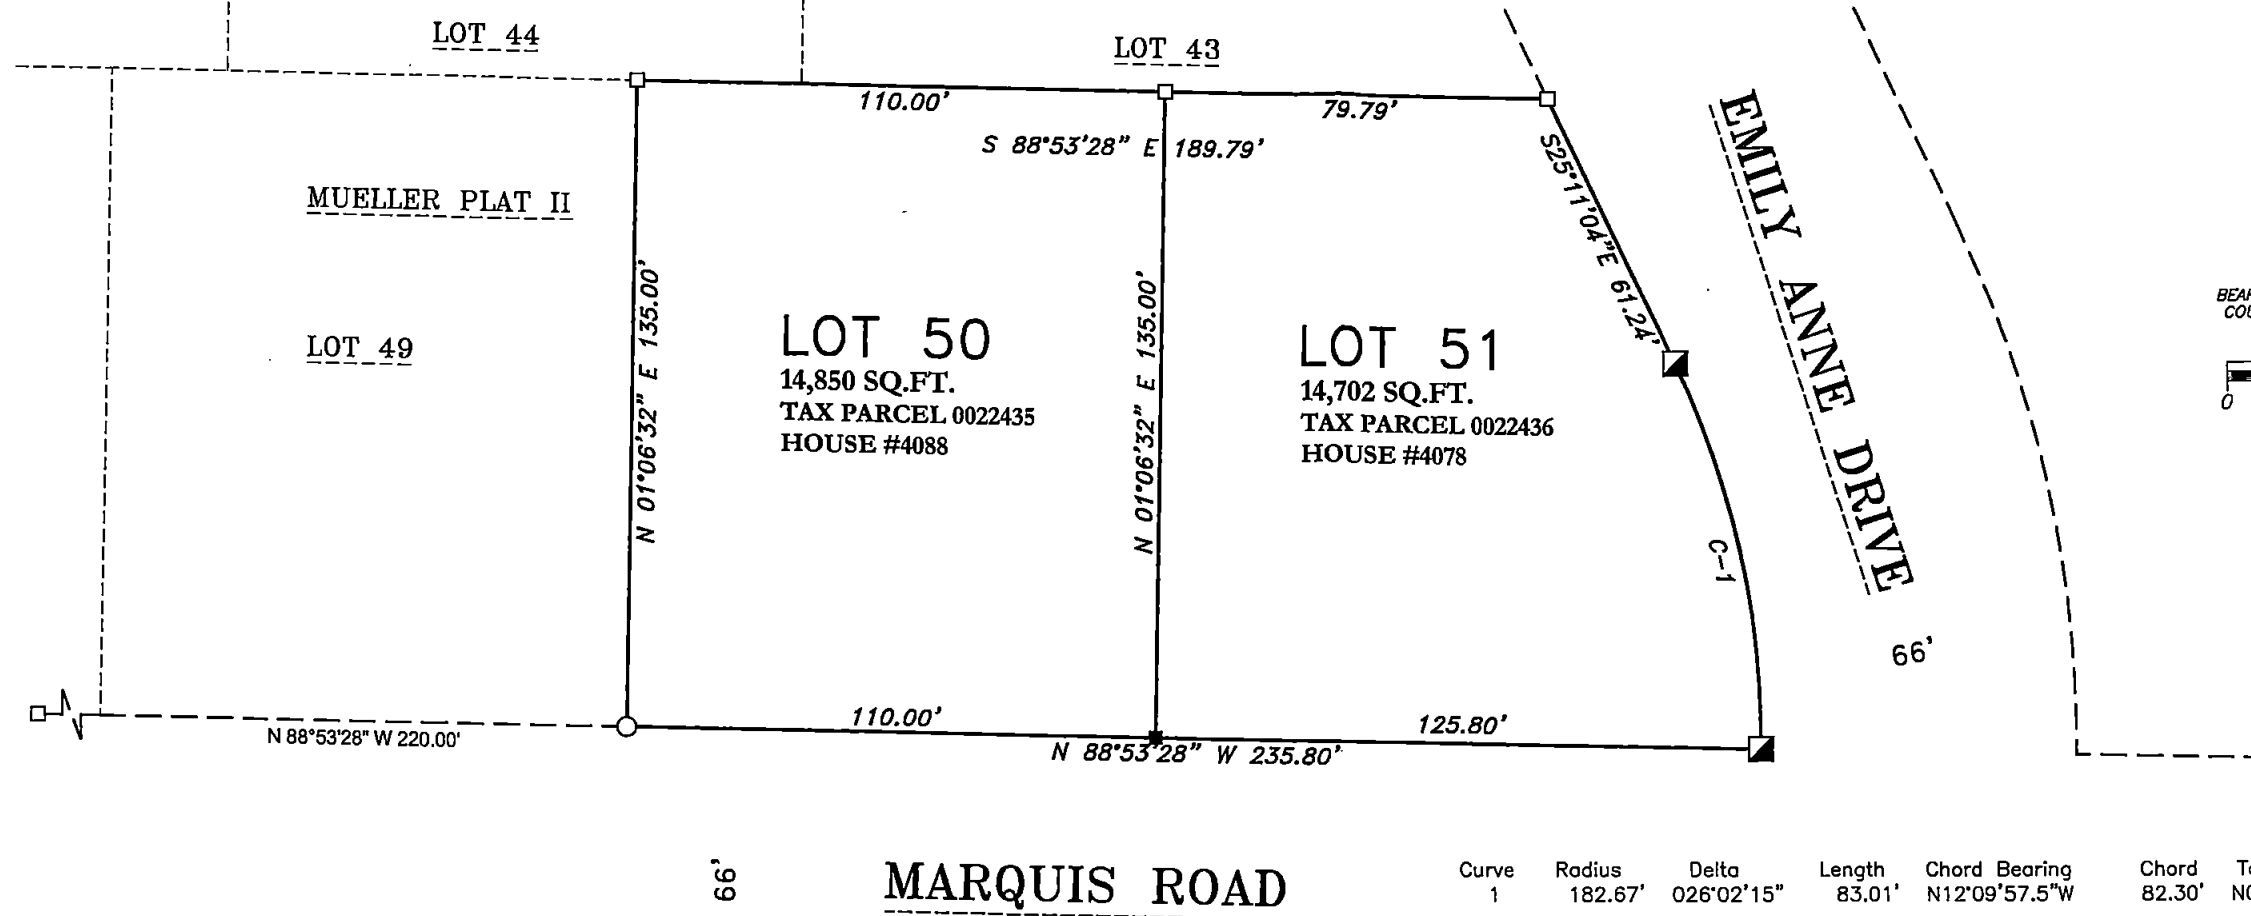

BEARINGS ARE REFERENCED TO THE WINNEBAGO
COUNTY COORDINATE SYSTEM OF NAD83(1997)

Scale 1 inch = 40 feet
0 20 40 80

LEGEND

- 1-1/4" O.D. IRON PIPE SET, 18" LONG, WEIGHING 1.130 LBS. PER LIN. FOOT
- 1-1/4" O.D. IRON PIPE FOUND
- 3/4" REBAR FOUND
- ▣ 2" O.D. IRON PIPE FOUND

Martenson & Eisele, Inc.



101 West Main Street
Omro, WI 54963
www.martenson-eisele.com
P 920.685.6240

Planning
Environmental
Surveying
Engineering
Architecture


SURVEY FOR:
CORY JOHNSON
4078 MARQUIS ROAD
OSHKOSH, WI 54904

SURVEY FOR:
PAXTON SANDERS
4088 MARQUIS ROAD
OSHKOSH, WI 54904

SURVEYOR'S CERTIFICATE

I hereby certify that I have surveyed the property as
shown, according to official records and that the plat
above drawn is an accurate and correct representation of
said survey.

Darryl S. Lehman 12-12-24
Wisconsin Professional Land Surveyor Date

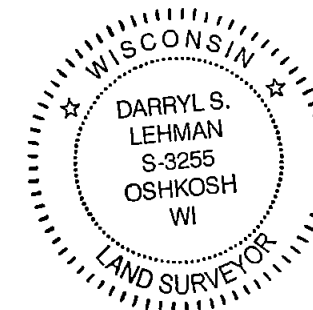

PROJECT NO. 0-2976-001 & 0-2987-001
FILE 2976001POS.DWG
THIS INSTRUMENT WAS DRAFTED BY: DSL