


PLAT OF SURVEY

LOT 11 OF "BELLHAVEN", IN SECTION 7, TOWNSHIP 18 NORTH, RANGE 16 EAST, TOWN OF ALGOMA, WINNEBAGO COUNTY, WISCONSIN.

SURVEY FOR:
TERRY ANDERSON
4403 BELLHAVEN LANE
OSHKOSH, WI 54904

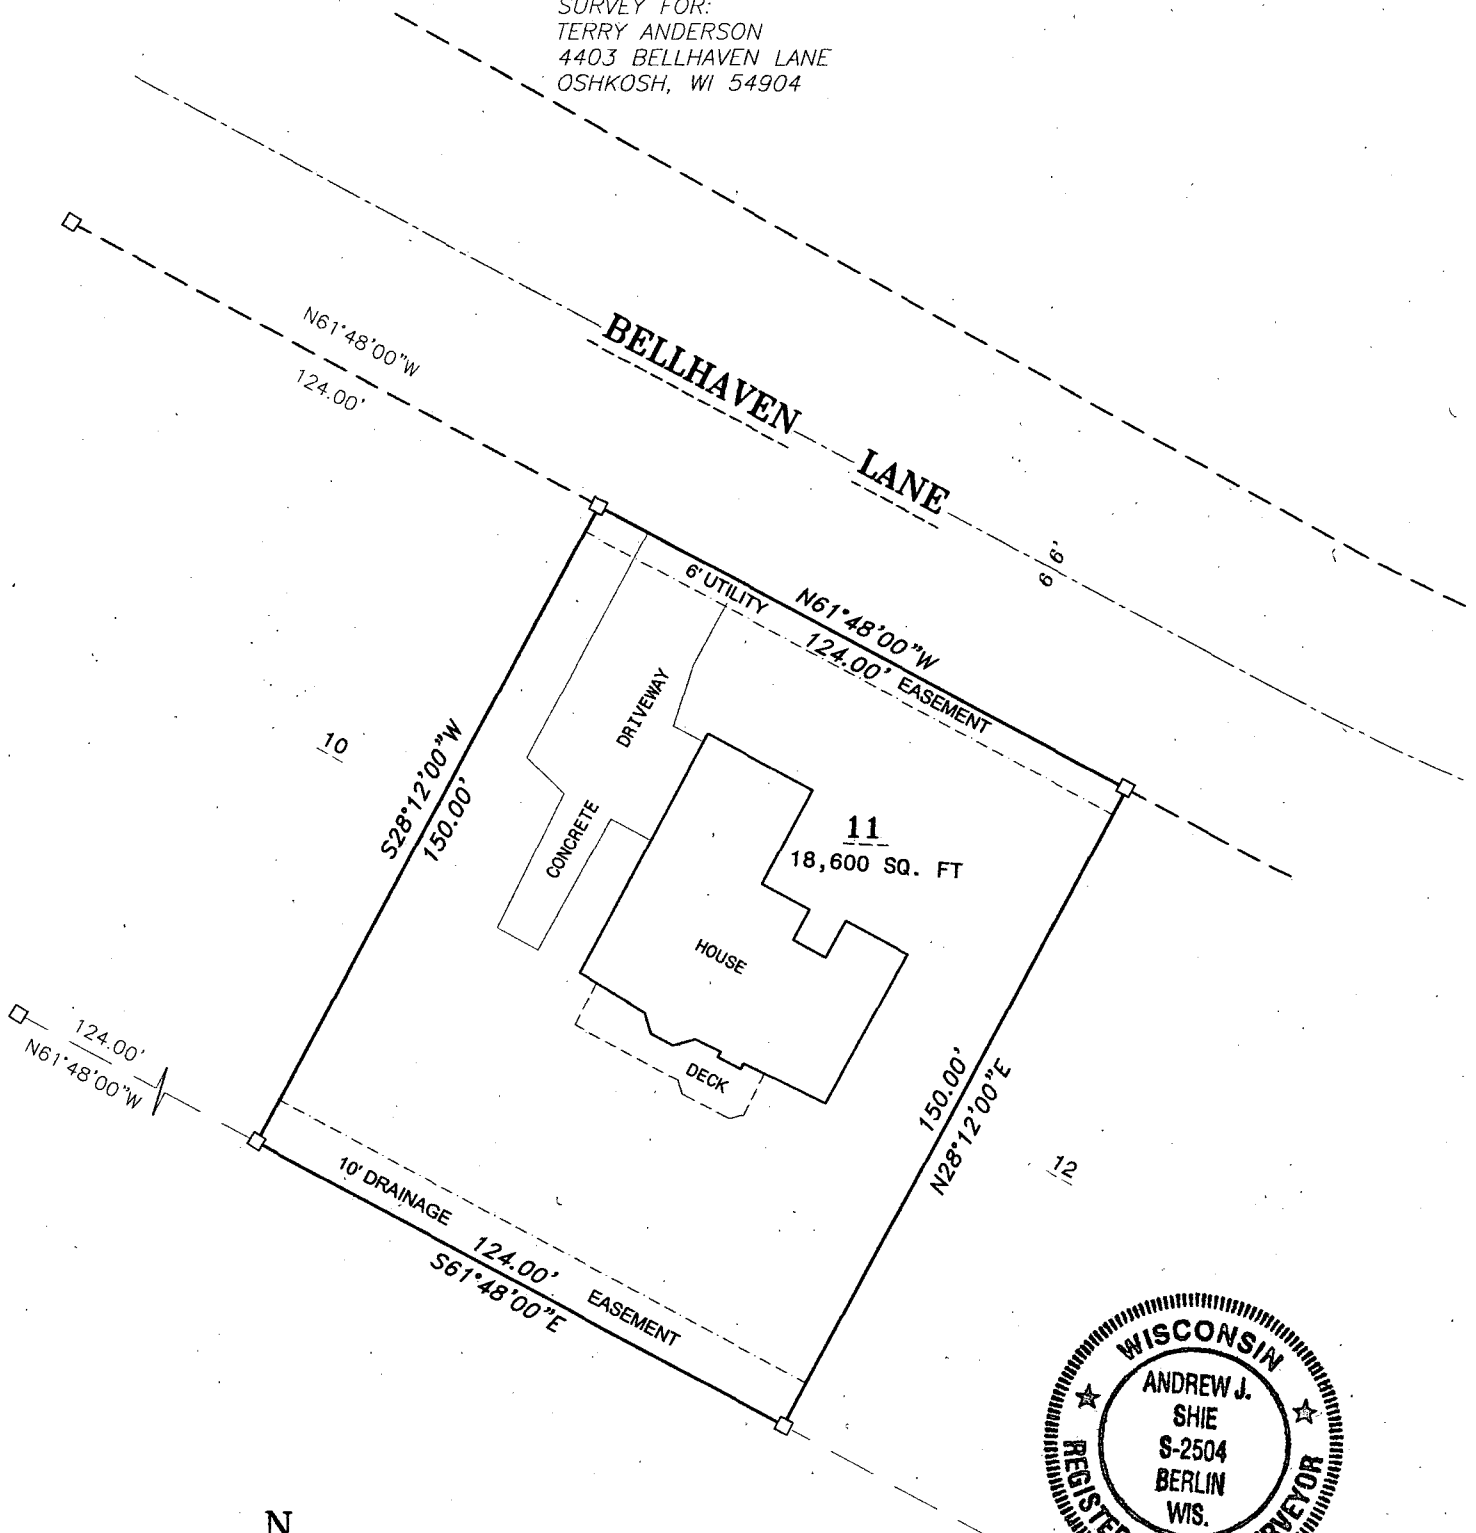

BEARINGS ARE REFERENCED TO MATCH "BELLHAVEN"

Scale 1 inch = 40 feet
0 20 40 80

I, Andrew J. Shie, Wisconsin Registered Land Surveyor, hereby certify that I have fully complied with Chapter 236 of the Wisconsin State Statutes, and that I have surveyed and mapped all boundaries shown on this map to the best of my knowledge and belief.

Andrew J. Shie
Andrew J. Shie

4/23/2012
Date

Wisconsin Registered Land Surveyor S-2504

**FOX VALLEY
LAND SURVEYING**



2909 W. TILLMAN ST.
APPLETON, WI 54914
(920) 474-5025 (Office)
(920) 410-3379 (Cell)

email: foxvalleylandsurveying@gmail.com

website: foxvalleylandsurveying.com

PROJECT NO. 181607-1

LEGEND

□ 1-1/4" O.D. IRON PIPE FOUND