

# PLAT OF SURVEY

LOT 3

CERTIFIED SURVEY MAP 3597

TOWN OF ALGOMA

WINNEBAGO COUNTY, WISCONSIN



Scale 1" = 100'  
Lot Area = 60,963 sq.ft.

For: Andrew Homes, Inc.

## SURVEYOR'S CERTIFICATE

I, Gary A. Zahringer, hereby certify that I have surveyed this property and this map is a true representation thereof and is, to the best of my knowledge and belief, a true and accurate representation thereof.

Dated this the 18th day of March, 2003


*Gary A. Zahringer*

Gary A. Zahringer, Wisconsin Registered Land Surveyor S-2098



## LEGEND

- 1" IRON PIPE SET, 24" LONG,  
WEIGHING 1.130 LBS. PER LIN. FOOT
- ▲ 1-1/4" STEEL REINFORCING BAR SET, 30" LONG  
WEIGHING 4.303 LBS. PER LIN. FOOT
- × CHISELED "X" SET
- 3/4" REBAR FOUND
- 1" IRON PIPE FOUND
- △ 1-1/4" REBAR FOUND
- 2" IRON PIPE FOUND
- ⊗ CHISELED "X" FOUND
- ⊙ GOVERNMENT CORNER
- X— FENCE LINE
- ( ) RECORDED AS

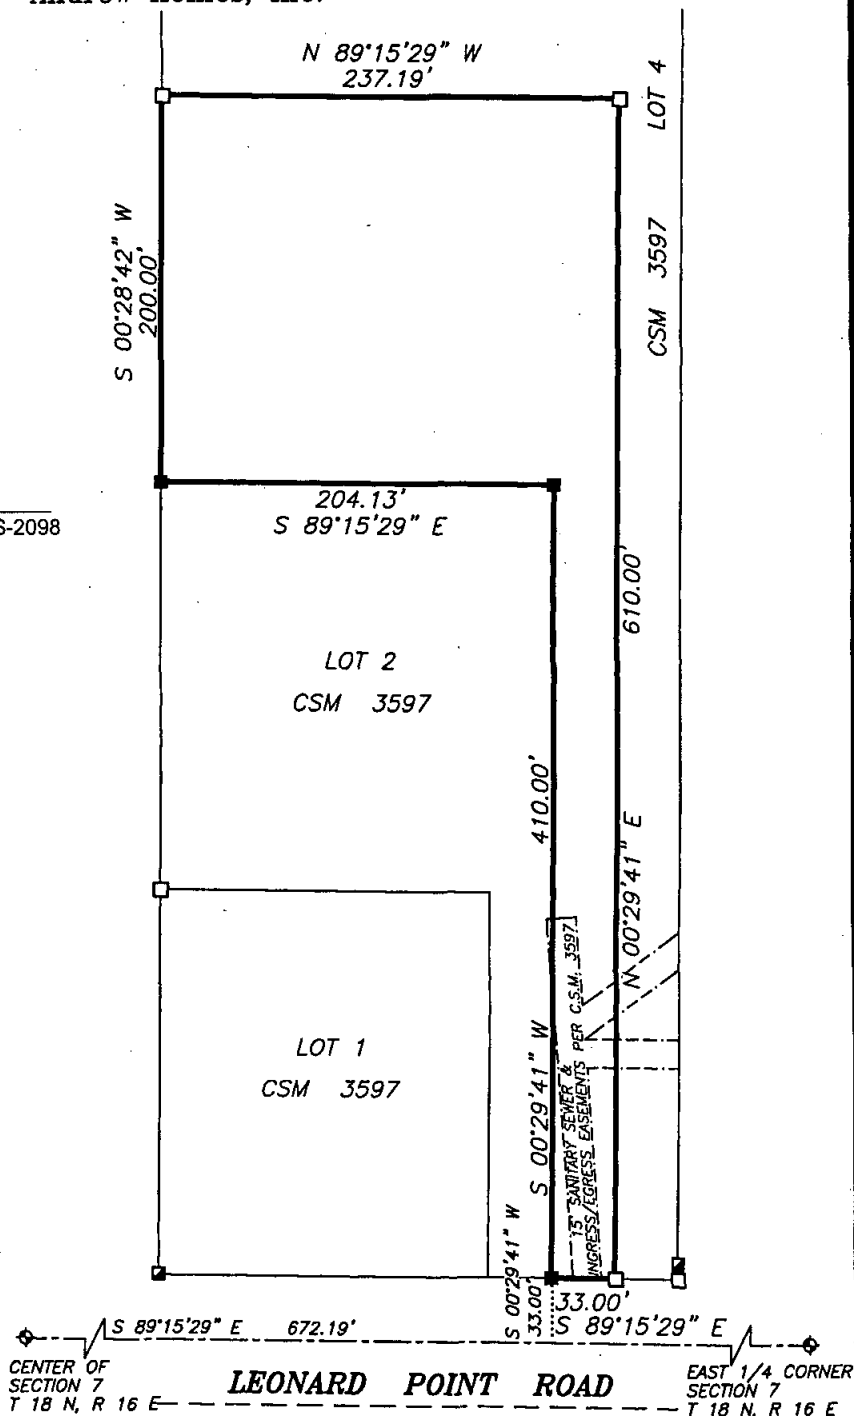

**Martenson & Eisele, Inc.**

Planning - Surveying - Engineering - Architecture

1919 American Court, Neenah, WI 54956

Phone (920) 731-0381 Fax (920) 733-8578

www.martenson-eisele.com

info@martenson-eisele.com

PROJECT NO. 148-490

FIELD BOOK PAGE

FILE 148490sp SHEET 1 OF 1

THIS INSTRUMENT WAS DRAFTED BY: M.A.Strobel