



PLAT OF SURVEY

LOT 2 OF CERTIFIED SURVEY MAP NO. 4965, LOCATED IN PART OF GOVERNMENT LOT 1 OF SECTION 7, TOWNSHIP 18 NORTH, RANGE 16 EAST, TOWN OF ALGOMA, WINNEBAGO COUNTY, WISCONSIN.

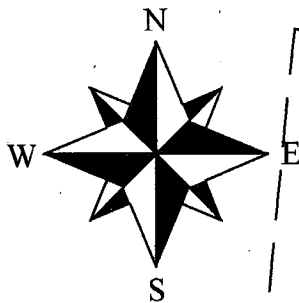

BEARINGS ARE REFERENCED TO THE WINNEBAGO COUNTY COORDINATE SYSTEM

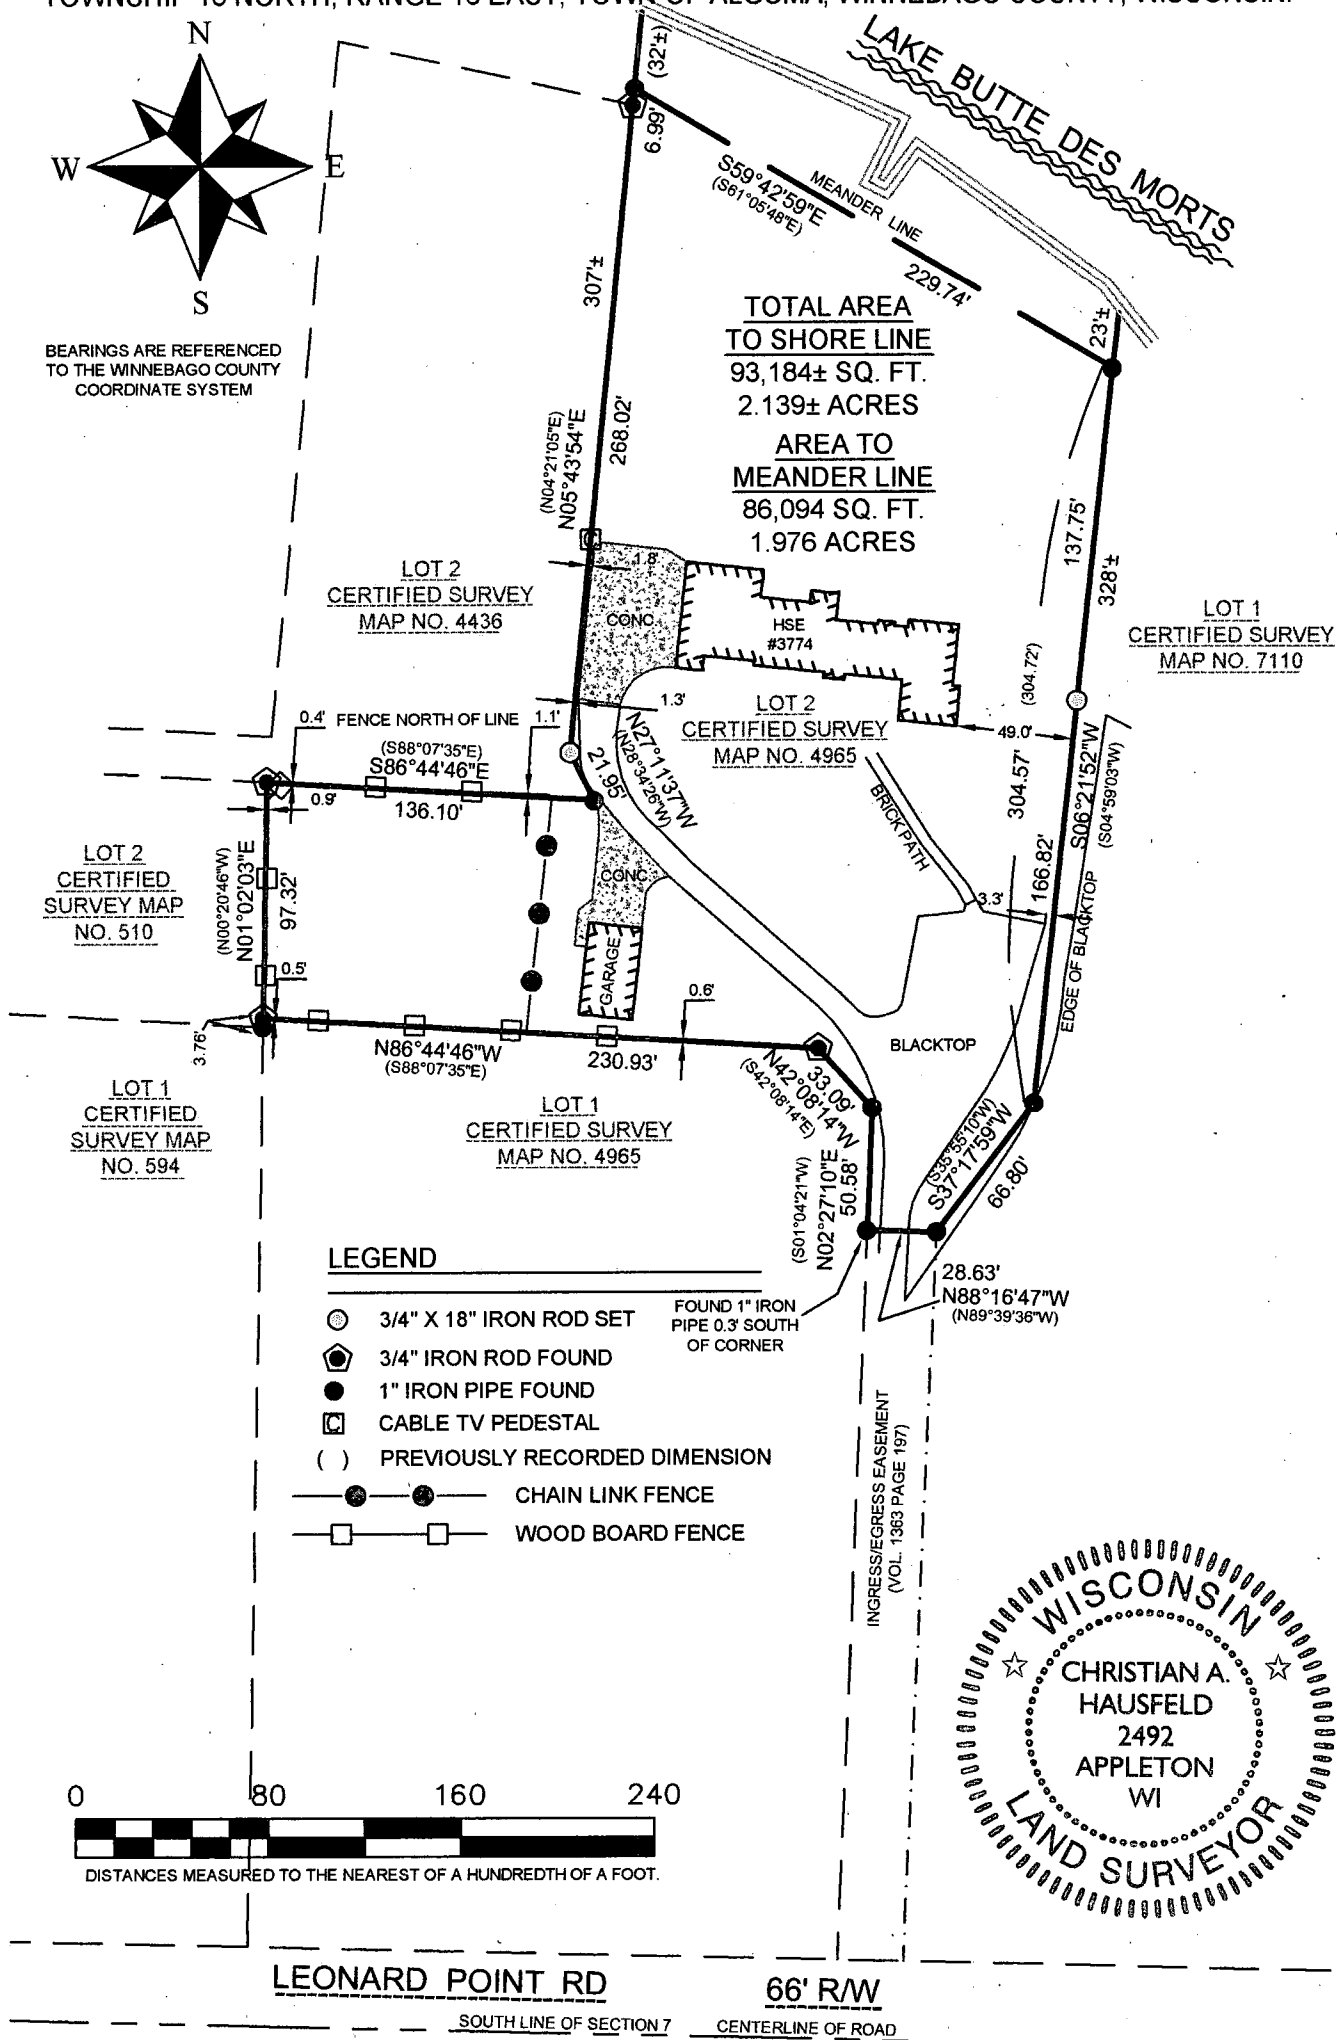


SURVEYOR'S CERTIFICATE:

I, CHRISTIAN A. HAUSFELD, WISCONSIN PROFESSIONAL LAND SURVEYOR, HEREBY CERTIFY THAT I HAVE SURVEYED THE ABOVE DESCRIBED PROPERTY AND THAT THE MAP SHOWN IS A TRUE AND ACCURATE REPRESENTATION THEREOF TO THE BEST OF MY KNOWLEDGE AND BELIEF.

DATED THIS 8th DAY OF September 2016

Christian A. Hausfeld
WISCONSIN PROFESSIONAL LAND SURVEYOR S-2492
CHRISTIAN A. HAUSFELD

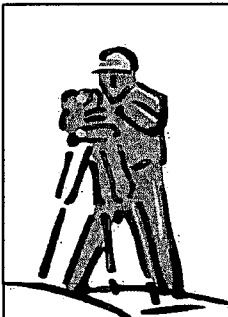

PRECISION LAND SURVEYING, LLC
1024 W. TAYLOR ST. APPLETON, WI 54914
(920) 205-4895

DRAWN BY CAH	DATE 8/26/2016	SURVEY FOR ARTHUR POMMERENING 3774 LEONARD PT RD OSHKOSH, WI 54904
APPROVED CAH	DATE 8/26/2016	
SCALE 1" = 80'	SHEET 1 OF 1	PROJECT NO. 8693