

FLOOD PLAIN SURVEY

KNOWN AS 2708 SHOREHAVEN LANE. PART OF FRACTIONAL LOT 4 IN IN SECTION 9, T18N, R16E, TOWN OF ALGOMA, WINNEBAGO COUNTY, WISCONSIN.

FEBRUARY 15TH, 2006

FLOOD PLAIN SURVEY FOR KEITH RODDA

NO. 4482


749.70 DENOTES EXISTING ELEVATION BASED ON U.S.G.S. DATUM.

NOTE: 100 YEAR FLOOD ELEVATION FOR THIS AREA IS 749.8 BASED ON U.S.G.S. DATUM.

STRUCTURES AND THEIR RELATIONSHIPS TO THE PROPERTY LINES AND SHORELINE AS SHOWN ARE APPROXIMATE.
A BOUNDARY SURVEY WAS NOT PERFORMED.

LAKE BUTTE DES MORTS

ICE ELEVATION
2/14/06: 746.6±

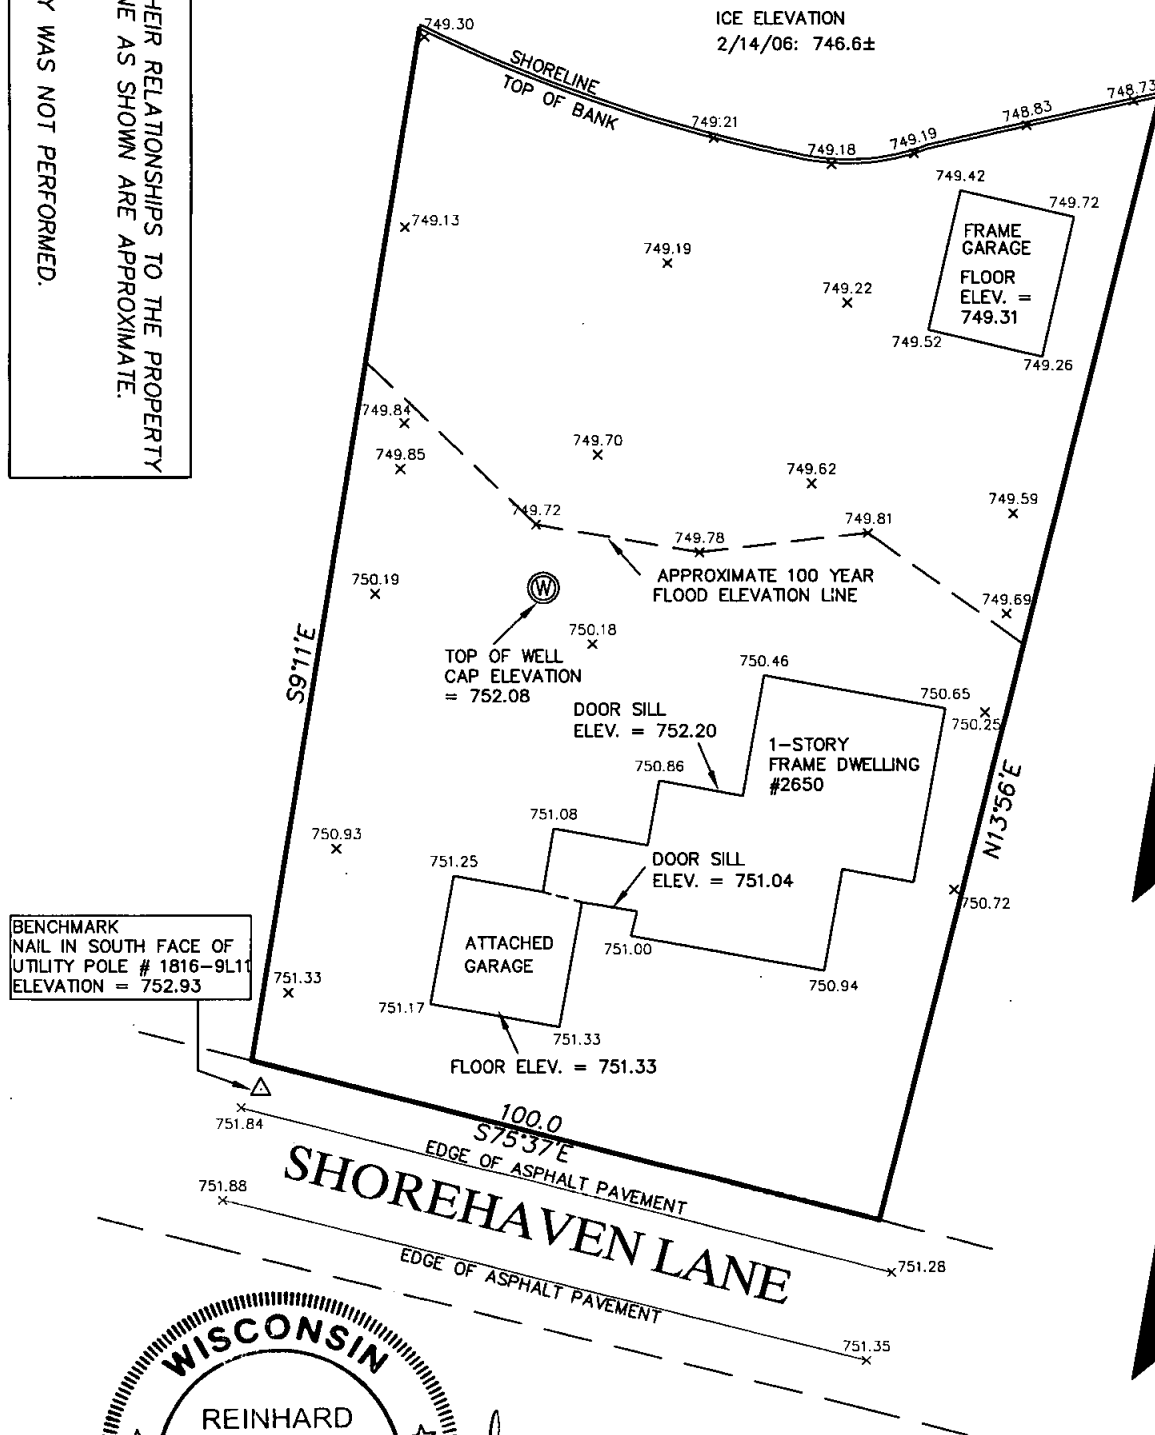

National Survey & Engineering

A Division of R.A. Smith & Associates, Inc.

920-233-2884
Fax 920-231-9872
2850 Universal Street
Oshkosh, WI 54904-8975

www.nsae.com

Q:\7004482\dwg\4482.dwg\Layout1

FEBRUARY 14, 2006
NO. 4482



SHEET 1 OF 1

DRAWING SCALE: 1 INCH = 30 FEET