


PLAT OF SURVEY

LOT TWENTY-TWO (22) IN HECKER HOLLOW, IN THE TOWN OF ALGOMA, WINNEBAGO COUNTY, WISCONSIN.

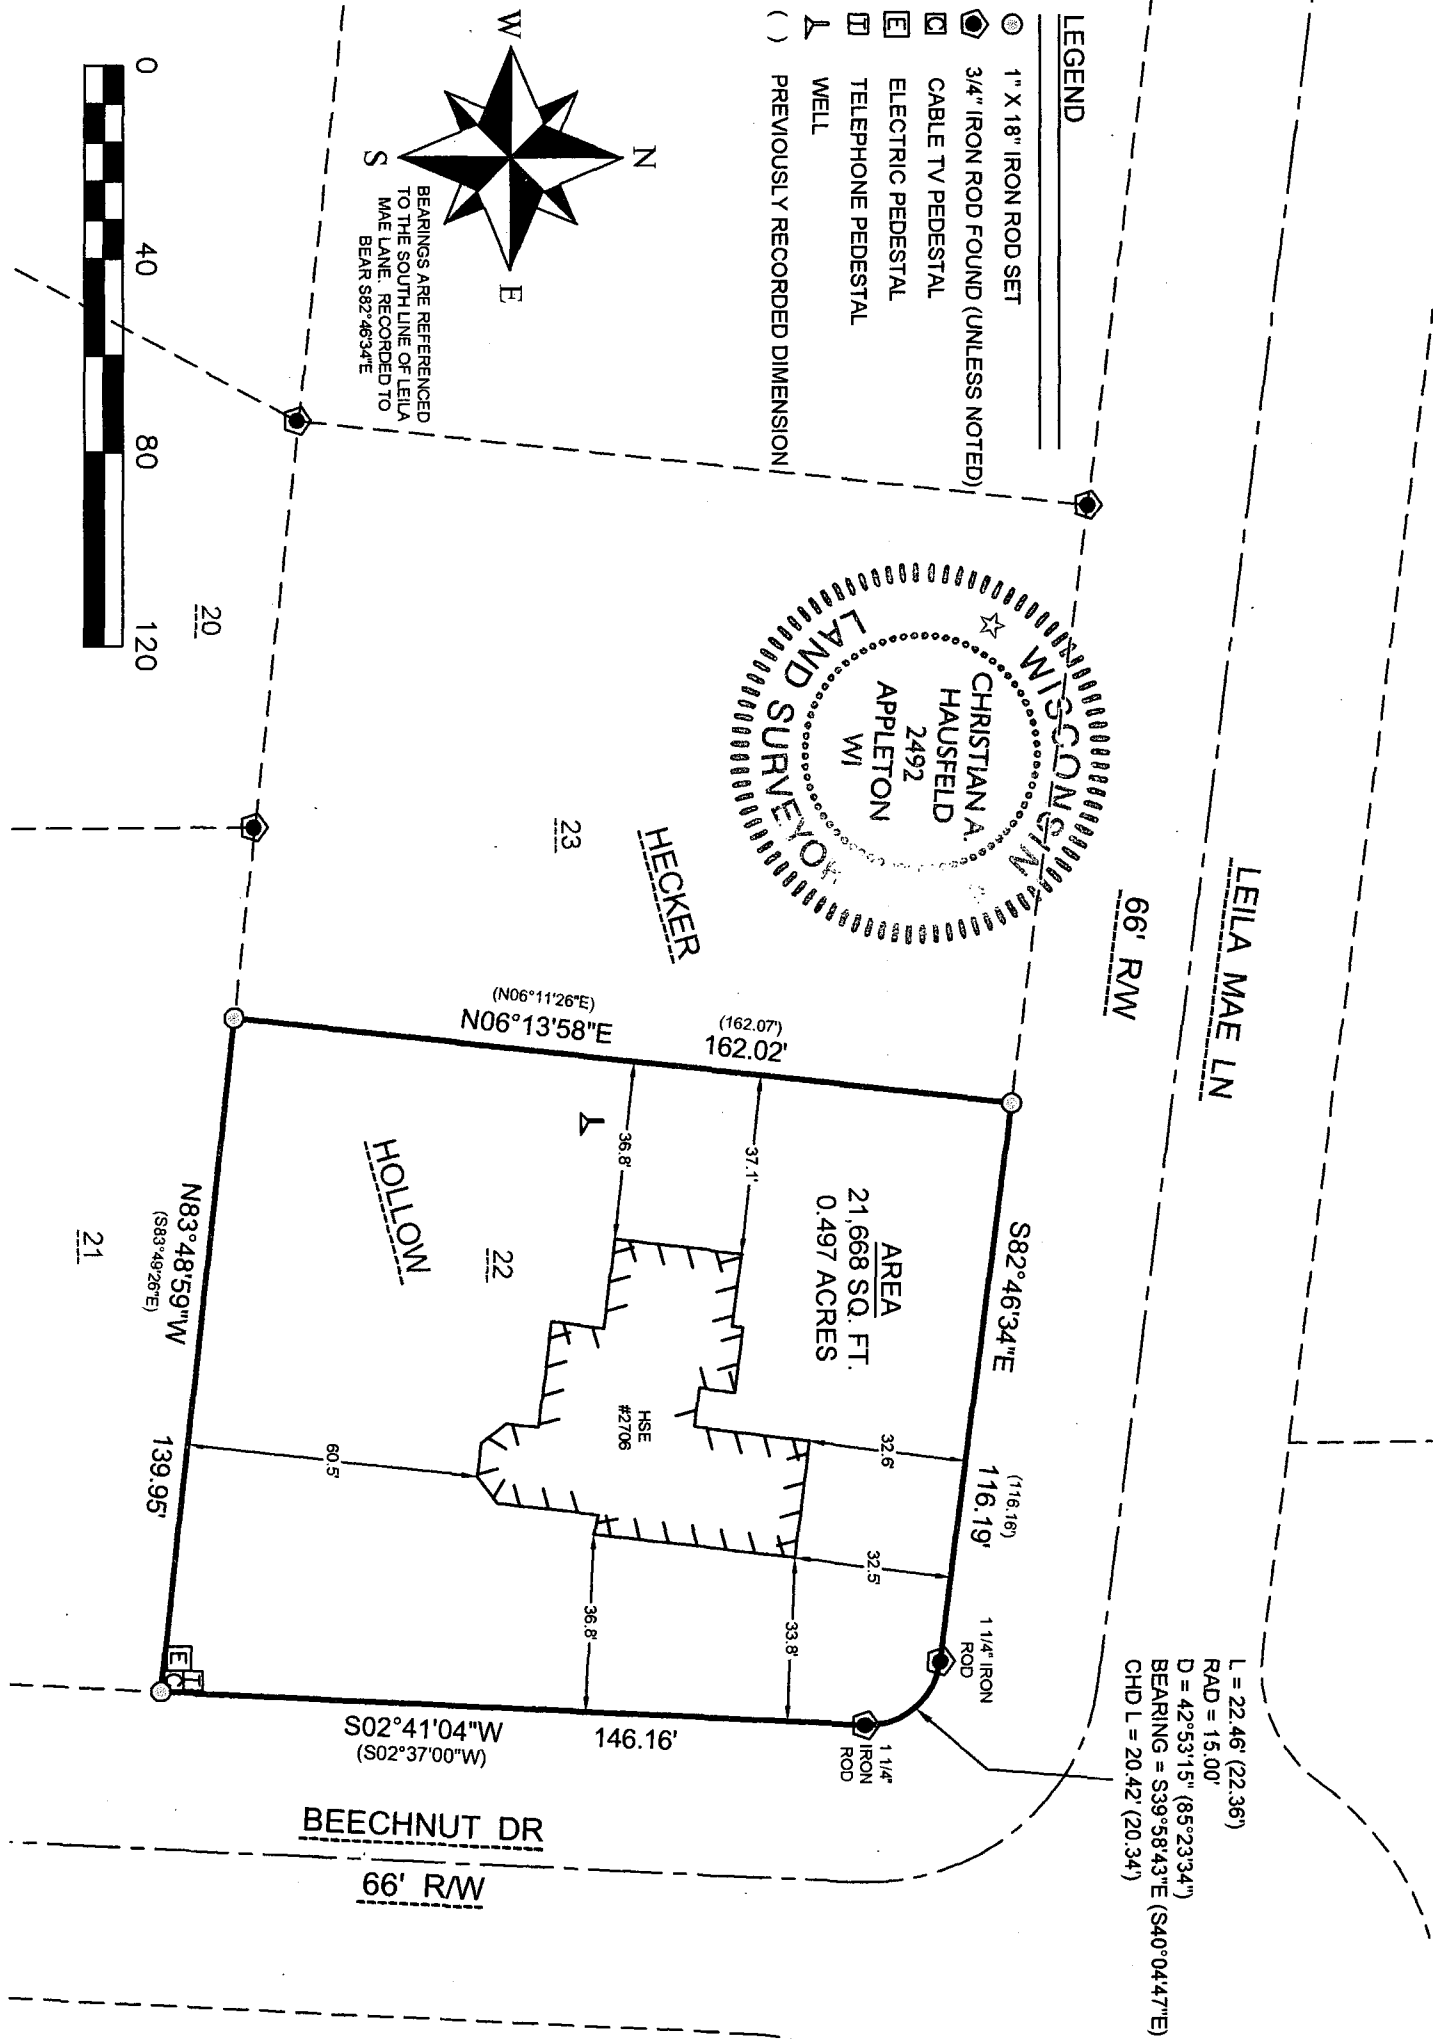

SURVEYOR'S CERTIFICATE:
I, CHRISTIAN A. HAUSFELD, WISCONSIN PROFESSIONAL LAND SURVEYOR, HEREBY CERTIFY THAT I HAVE SURVEYED THE ABOVE DESCRIBED PROPERTY AND THAT THE MAP SHOWN IS A TRUE AND ACCURATE REPRESENTATION THEREOF TO THE BEST OF MY KNOWLEDGE AND BELIEF.

DATED THIS 23rd DAY OF March 2015

Christian A. Hausfeld

WISCONSIN PROFESSIONAL LAND SURVEYOR S-2492
CHRISTIAN A. HAUSFELD



PRECISION LAND SURVEYING, LLC 1024 W. TAYLOR ST. APPLETON, WI 54914 (920) 205-4895		
DRAWN BY CAH	DATE 3/23/2015	SURVEY FOR JOE FISCHER 2706 BEECHNUT DR OSHKOSH, WI 54904
APPROVED CAH	DATE 3/23/2015	
SCALE 1" = 40'	SHEET 1 OF 1	PROJECT NO. 8518

002-3308