

PLAT OF SURVEY



ALL OF LOT 1 OF CERTIFIED SURVEY MAP 3460, IN SECTION 11, TOWNSHIP 18 NORTH, RANGE 16 EAST, CITY OF OSHKOSH, WINNEBAGO COUNTY, WISCONSIN.

SURVEY FOR:
TOM MAYERL
2010 MINERVA ST.
OSHKOSH, WI 54901



BEARINGS ARE REFERENCED TO
MATCH CSM 3460

Scale 1 inch = 30 feet

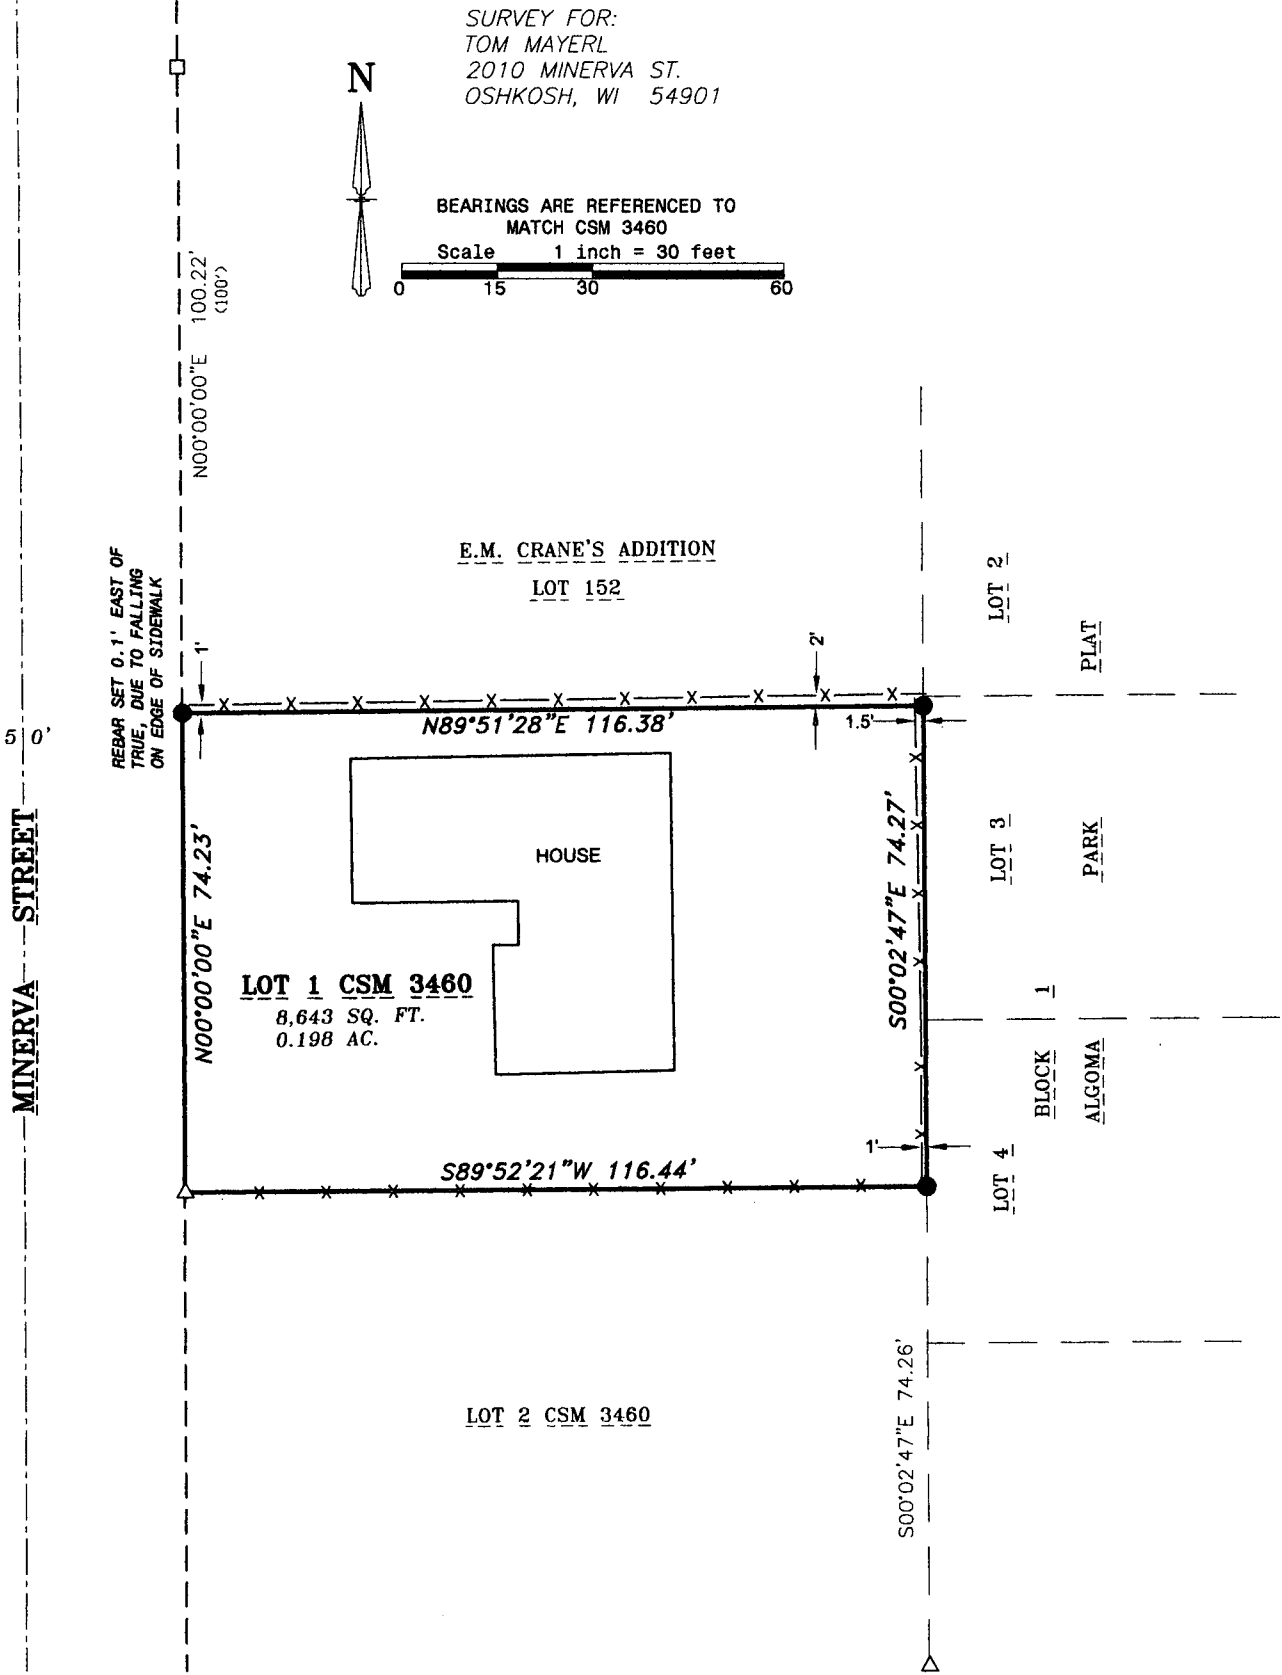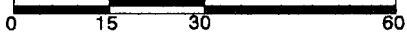

I, Andrew J. Shie , Wisconsin Professional Land Surveyor, hereby certify that I have fully complied with A-E7 of the Wisconsin State Statutes, and that I have surveyed and mapped all boundaries shown on this map to the best of my knowledge and belief.

Andrew J. Shie

8/9/2019

Andrew J. Shie
Wisconsin Professional Land Surveyor S-2504

Date



4321 W. College Ave., Suite 200
Appleton, WI 54914
(920) 410-3379
(920) 474-5025
mail@foxvalleylandsurveying.com
foxvalleylandsurveying.com
PROJECT NO. 181611-4

LEGEND

- 3/4" SOLID ROUND REBAR SET - 18" LONG, WEIGHING 1.502 LBS./LIN. FT.
- 1-1/4" O.D. IRON PIPE FOUND
- △ CHISELED "+" FOUND
- 3/4" REBAR FOUND
- ×× FENCE LINE
- () RECORDED AS

