


CLIENT:  
KORINA ROBERTS  
2170 ONTARIO ST.  
OSHKOSH, WI 54901

# PLAT OF SURVEY

ALL OF LOT 5 IN BLOCK 19 OF SECOND ADDITION TO EICHSTADT  
SUBDIVISION, CITY OF OSHKOSH, WINNEBAGO COUNTY, WISCONSIN.

PIN:  
91220800000

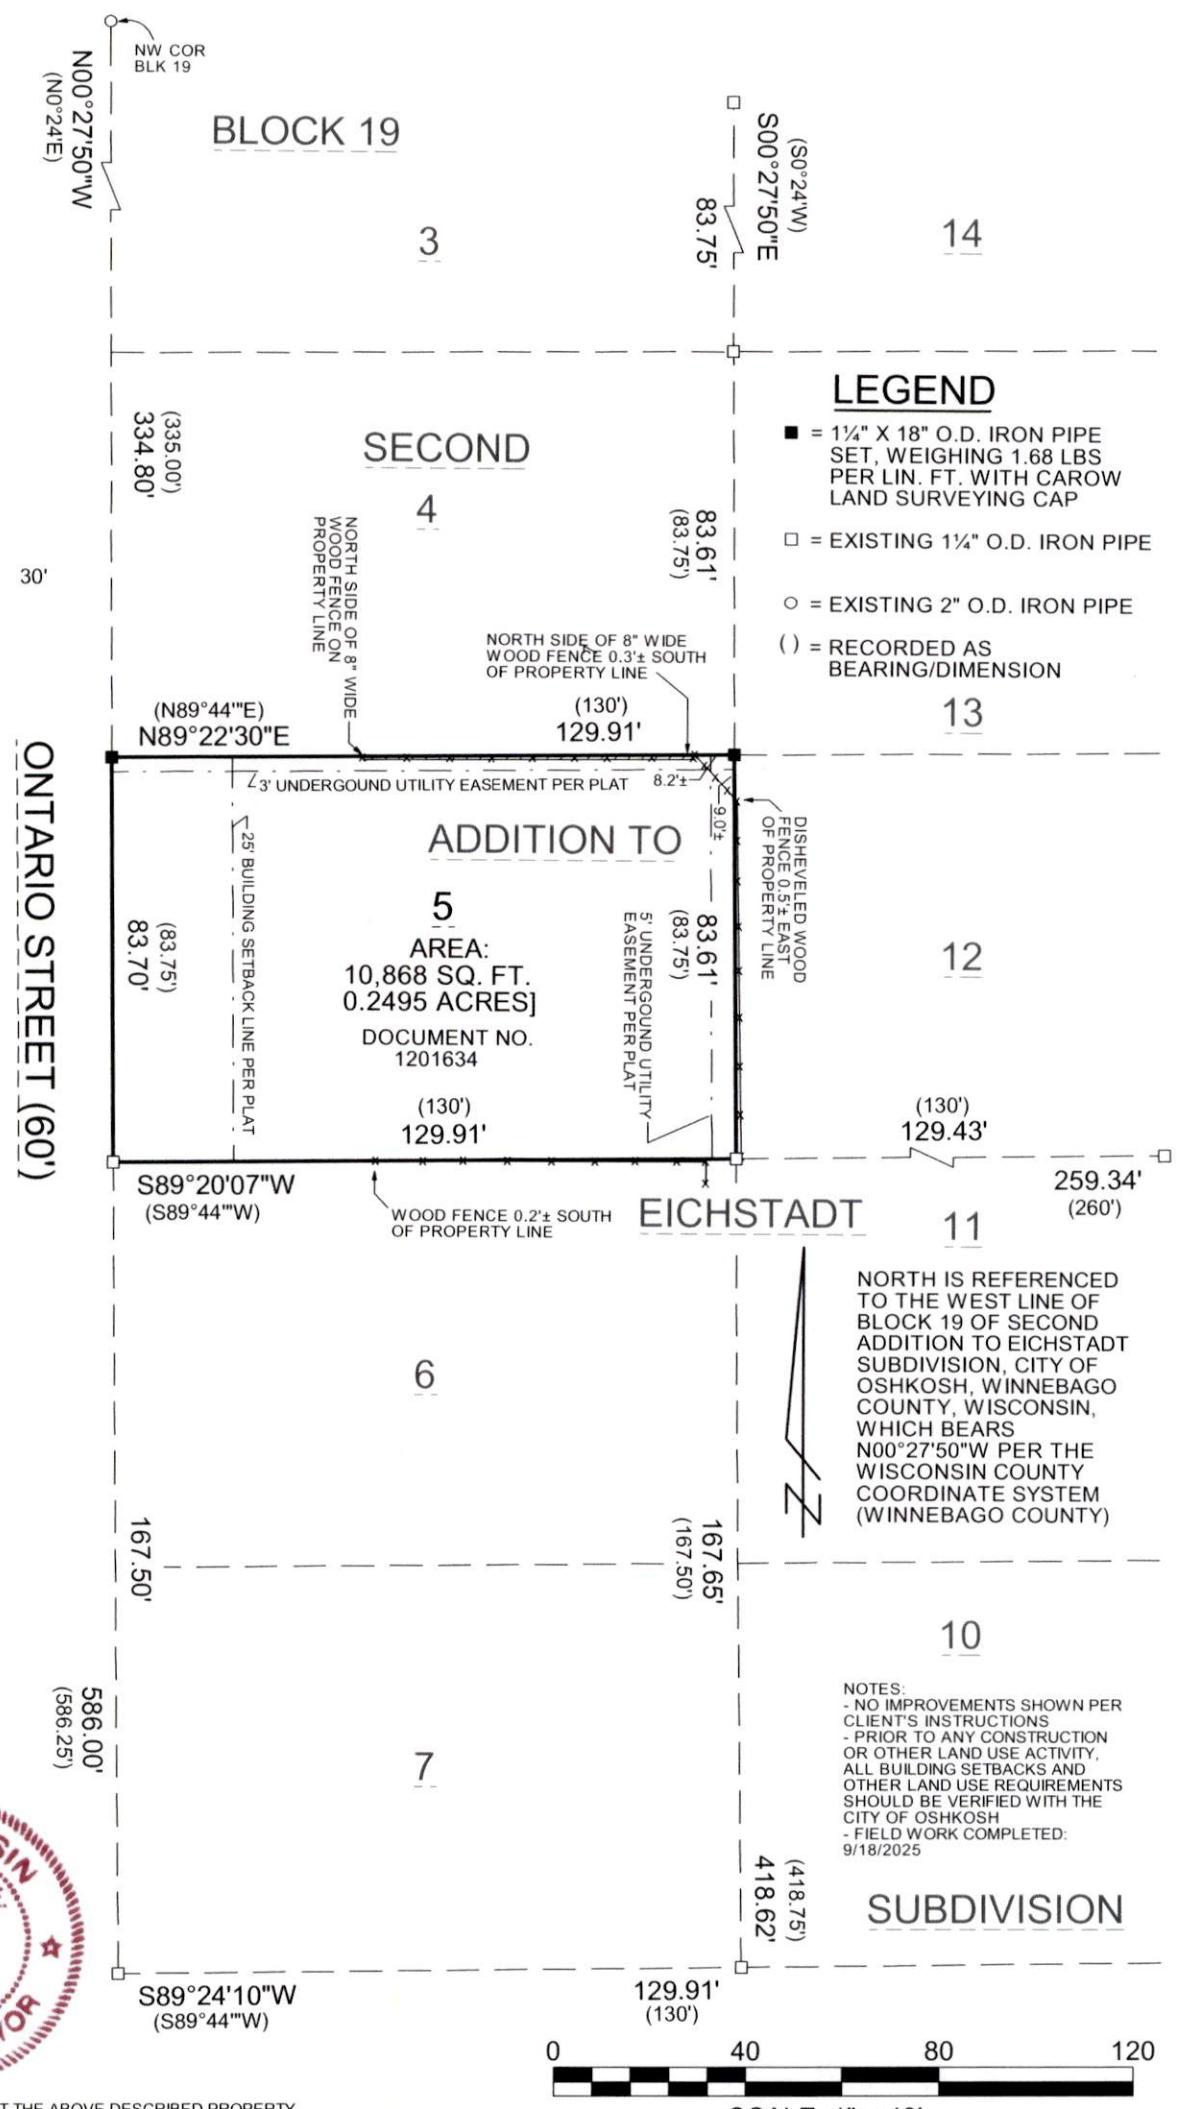

I HEREBY CERTIFY THAT THE ABOVE DESCRIBED PROPERTY  
WAS SURVEYED AND MAPPED IN ACCORDANCE WITH AE-7 OF  
THE WISCONSIN ADMINISTRATIVE CODE AND IS CORRECT TO  
THE BEST OF MY KNOWLEDGE AND BELIEF.

CHRISTOPHER E. PERREAULT, PLS-2249 DATED  
10/23/2025

A2509.15

