


PLAT OF SURVEY

LOT 6 OF "LUEBKE PLAT", EXCEPT THE SOUTH 4 FEET, IN SECTION 11, TOWNSHIP 18 NORTH, RANGE 16 EAST, CITY OF OSHKOSH, WINNEBAGO COUNTY, WISCONSIN.


SURVEY FOR:
ROBERT BRANDENSTEIN
1325 FIRESIDE CIRCLE
OSHKOSH, WI 54901

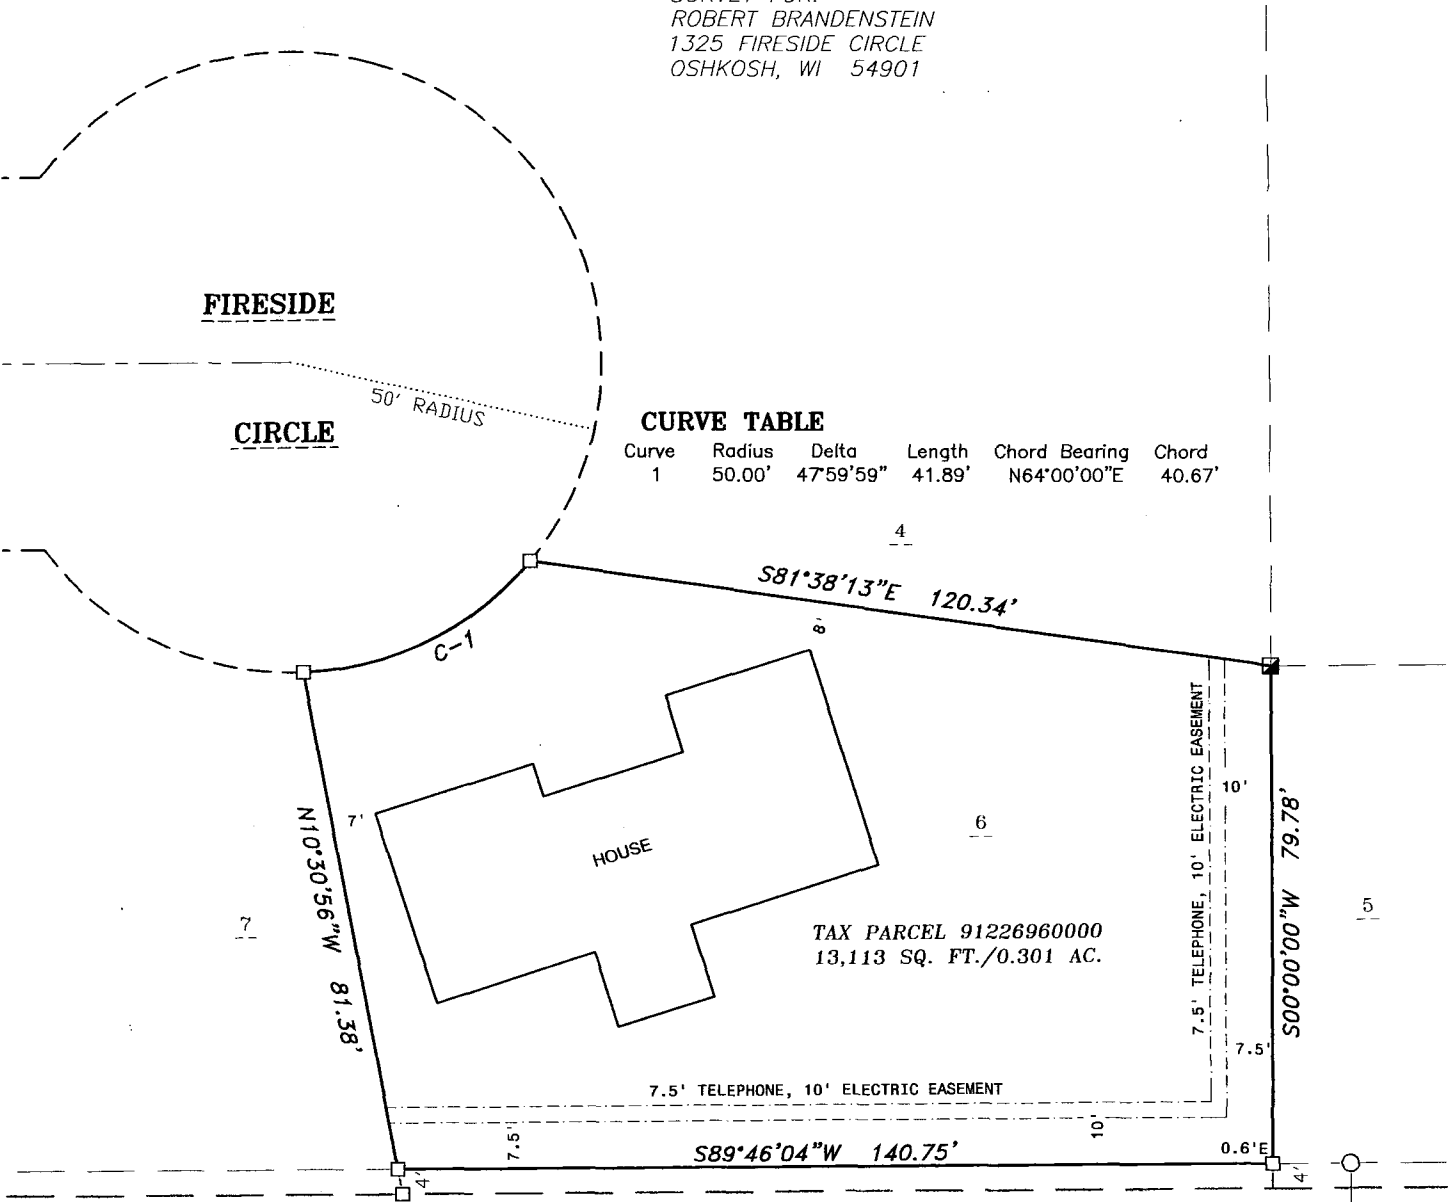

CURVE TABLE

Curve	Radius	Delta	Length	Chord	Bearing	Chord
1	50.00'	47°59'59"	41.89'	N64°00'00"E		40.67'

MITCHELL PARK CONDOMINIUM

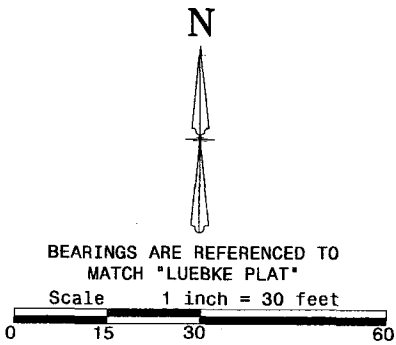

I, Andrew J. Shie, Wisconsin Professional Land Surveyor, hereby certify that I have fully complied with A-E7 of the Wisconsin State Statutes, and that I have surveyed and mapped all boundaries shown on this map to the best of my knowledge and belief.

Andrew J. Shie 7/9/2015
Andrew J. Shie Date
Wisconsin Professional Land Surveyor S-2504



2909 W TILLMAN ST.
APPLETON, WI 54914
(920) 410-3379
(920) 474-5025
mail@foxvalleylandsurveying.com
foxvalleylandsurveying.com
PROJECT NO. 181611-1

LEGEND

- 1-1/4" O.D. IRON PIPE FOUND
- 2-1/2" O.D. IRON PIPE FOUND
- 3/4" REBAR FOUND
- X—X— FENCE LINE
- () RECORDED AS

