
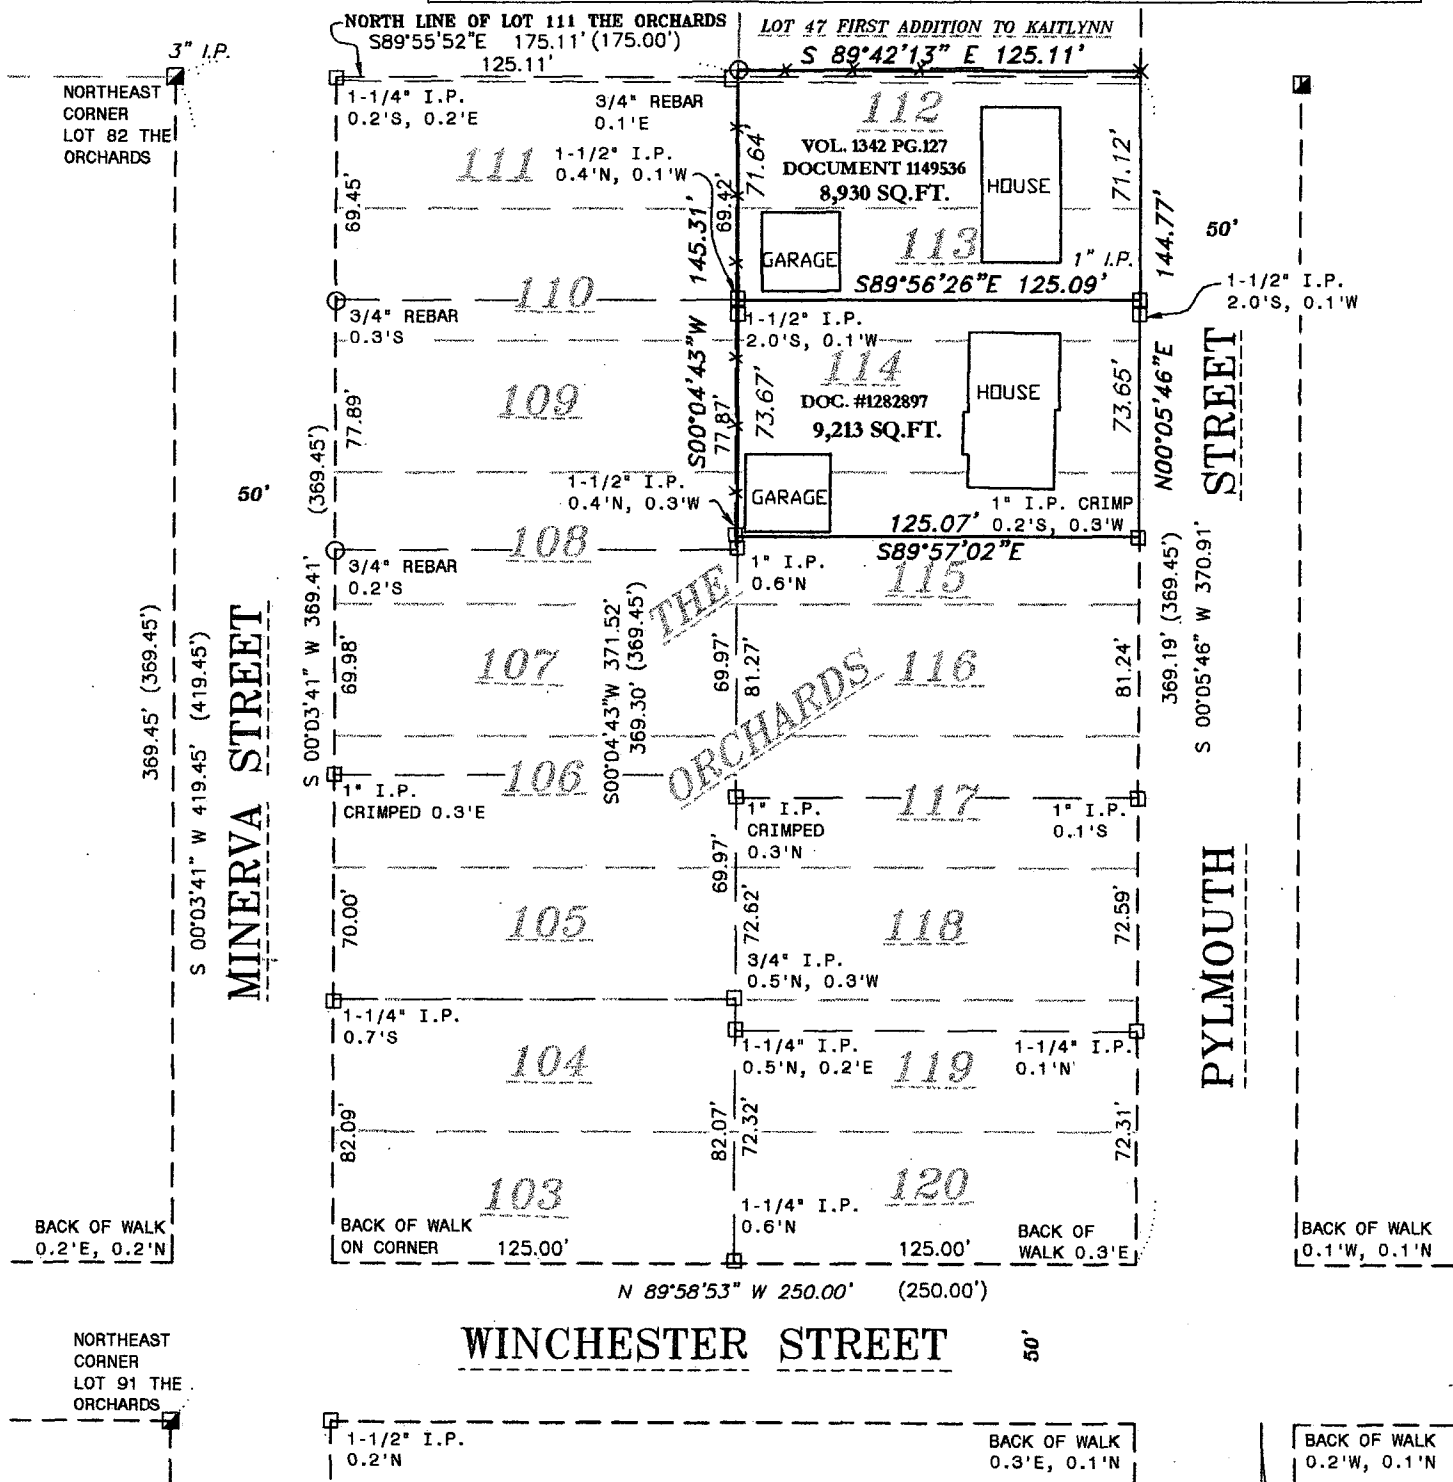


PLAT OF SURVEY

ALL OF LOTS 112, 113, 114, AND PART OF LOT 115 OF "THE ORCHARDS", IN SECTION 11, TOWNSHIP 18 NORTH, RANGE 16 EAST, 12TH WARD, CITY OF OSHKOSH, WINNEBAGO COUTNY, WISCONSIN.

SURVEY FOR:
ROBERT MORTENSEN
2335 PLYMOUTH ST.
OSHKOSH, WI 54901

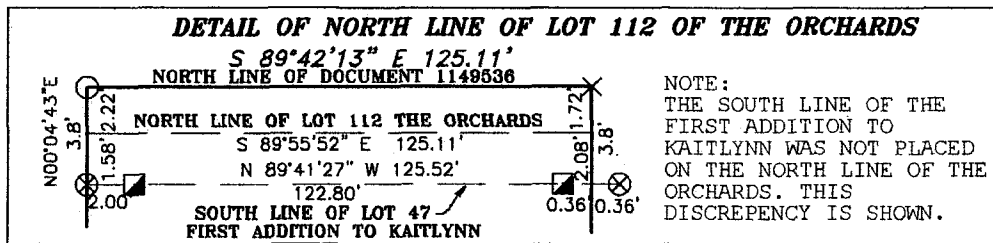

LEGEND

- X CHISELED CROSS SET
- 3/4" REBAR FOUND
- 1-1/4" O.D. IRON PIPE FOUND
- 2-1/2" IRON PIPE FOUND
- ⊗ CHISELED "X" FOUND
- *- FENCE LINE
- () RECORDED AS

SURVEYOR'S CERTIFICATE

I hereby certify that I have surveyed the property as shown, according to official records and that the plat above drawn is an accurate and correct representation of said survey.

Andrew J. Shie June 24, 2005
Wisconsin Registered Land Surveyor Date



BEARINGS ARE REFERENCED TO THE WEST LINE OF PYLMOUTH STREET ASSUMED TO BEAR S 00°05'46" W

Scale 1 inch = 60 feet
0 30 60 200

PROJECT NO. 0-1158-001
FIELD BOOK SDR/FILE
FILE 1158001POS.DWG
THIS INSTRUMENT WAS DRAFTED BY: LNO

Martenson & Eisele, Inc.

Planning - Surveying - Engineering - Architecture

109 W. Main St., Omro, WI 54963
Phone (920) 685-6240 Fax (920) 685-6340

www.martenson-eisele.com
Email meomro@charter.net