


PLAT OF SURVEY

PART OF LOT 136 IN THE REPLAT OF OF OAKWOOD BEACH PLAT, BEING PART OF GOVERNMENT LOT 1 IN SECTION 7, TOWNSHIP 18 NORTH, RANGE 17 EAST, AND PART OF THE NORTHEAST 1/4 OF THE NORTHEAST 1/4 OF SECTION 12, TOWNSHIP 18 NORTH, RANGE 16 EAST, ALL IN THE TOWN OF OSHKOSH, WINNEBAGO COUNTY, WISCONSIN.

SURVEY FOR:
HELEN BRIWA
2836 SHOREWOOD DRIVE
OSHKOSH, WI 54901


LOT 141
EIGHT ADDITION TO
NICOLET ANCHORAGE

COMMANDER COURT

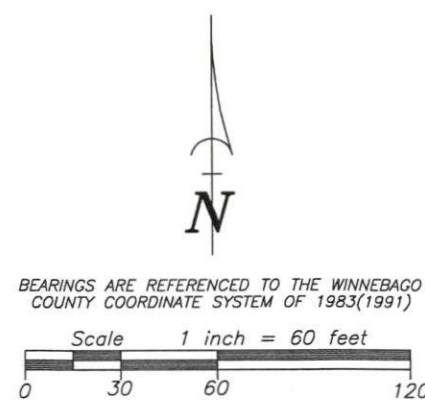

LEGEND

- 10" SPIKE SET
- 1-1/4" O.D. IRON PIPE FOUND
- △ 1-1/4" REBAR FOUND
- ▣ 2" O.D. IRON PIPE FOUND
- ⊕ GOVERNMENT CORNER FOUND
- () RECORDED AS

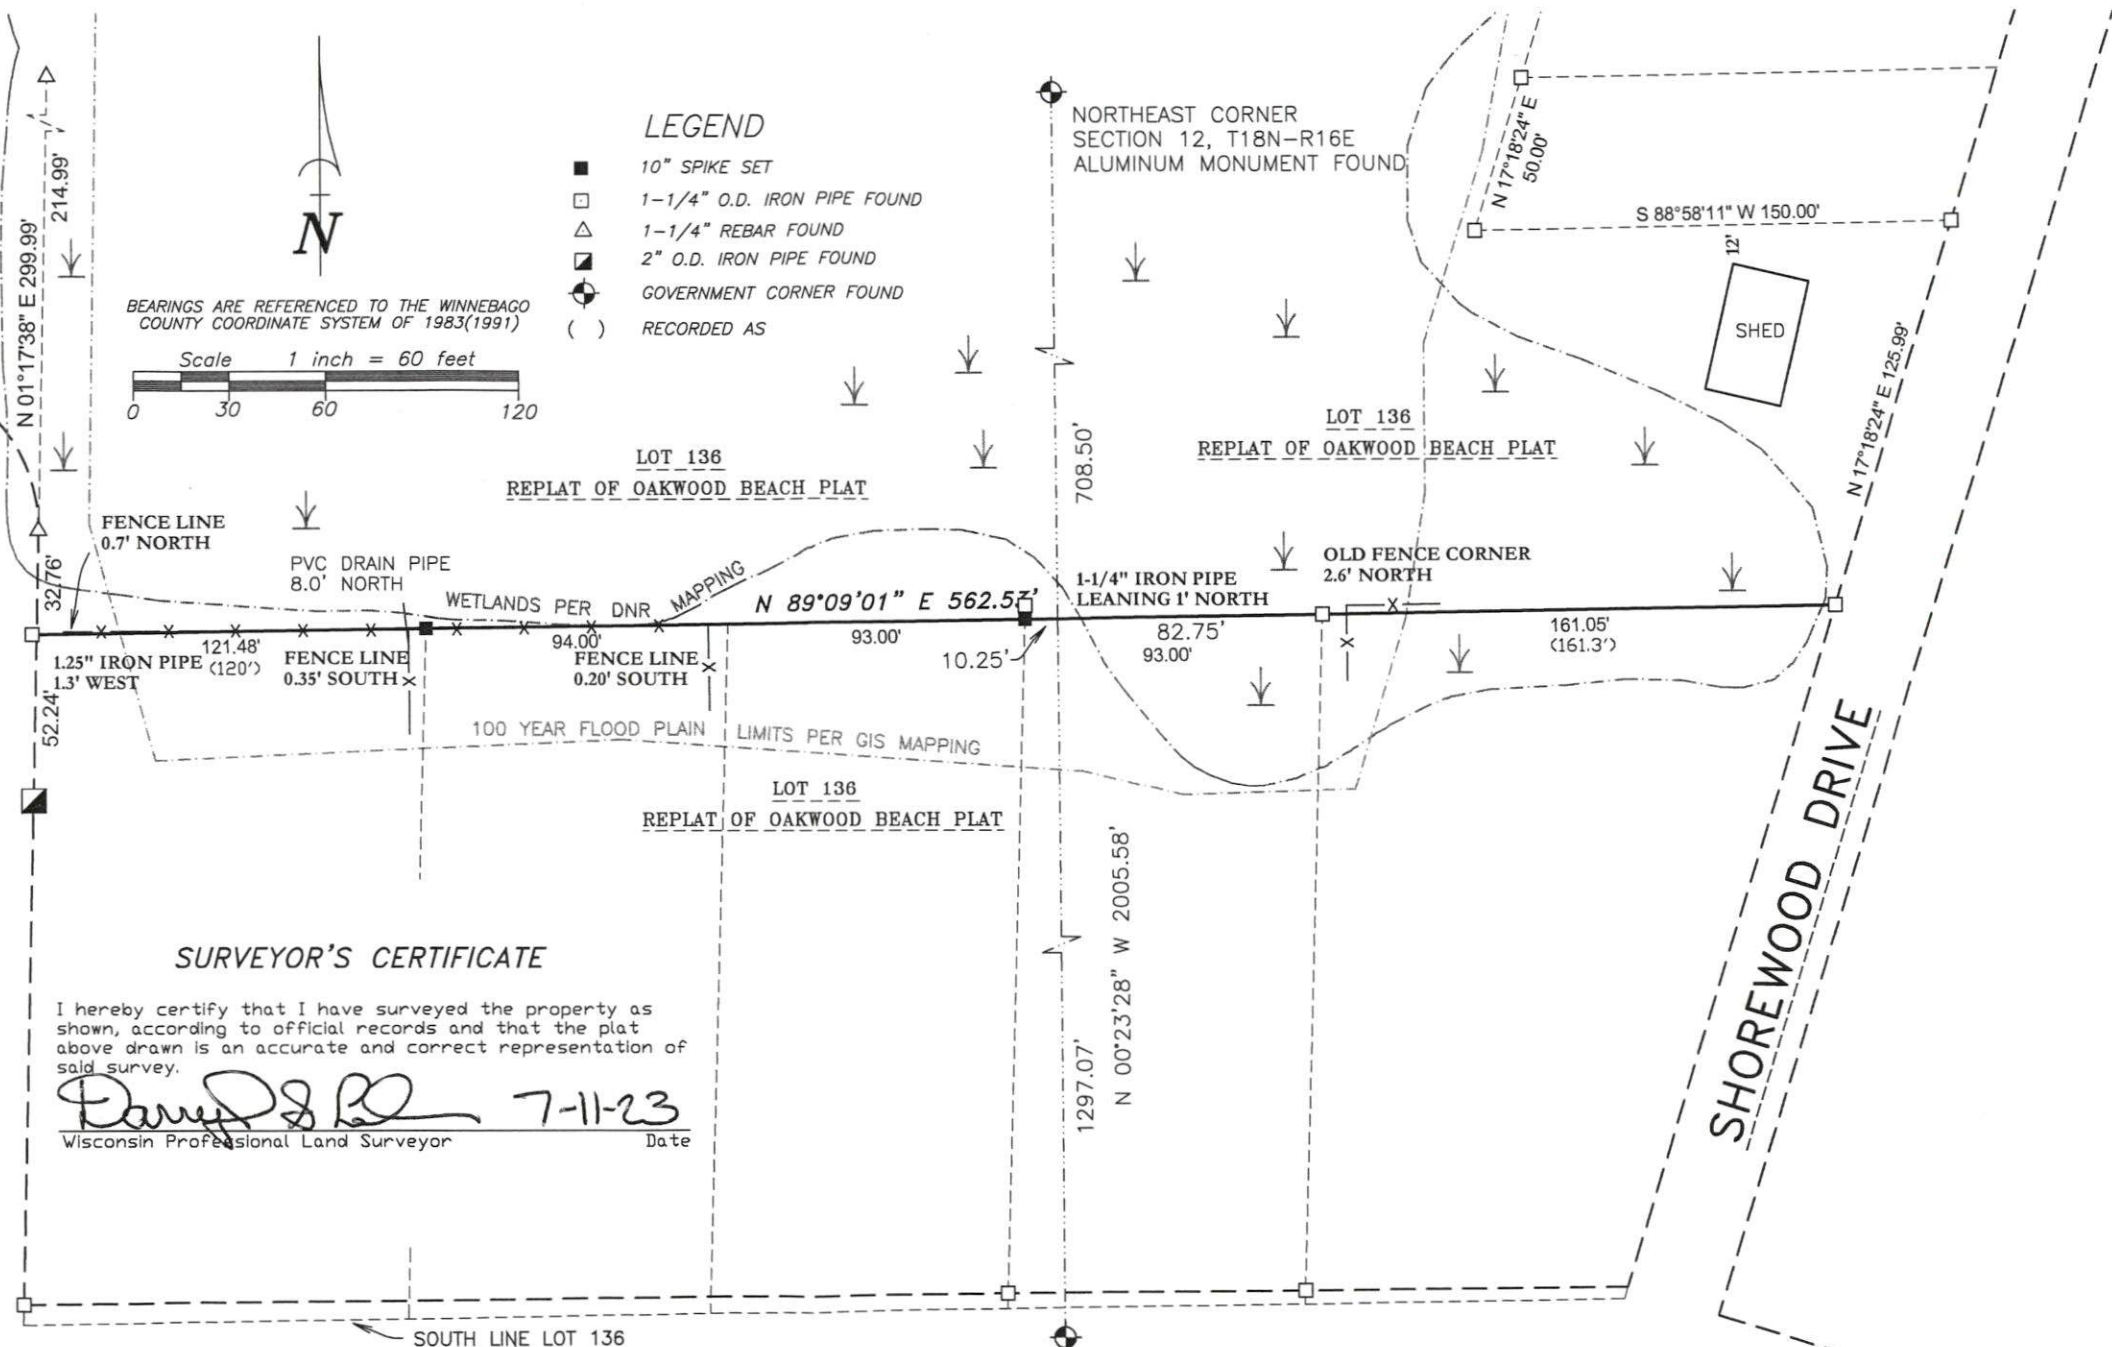

SURVEYOR'S CERTIFICATE

I hereby certify that I have surveyed the property as shown, according to official records and that the plat above drawn is an accurate and correct representation of said survey.

Darryl S. Lehman 7-11-23
Wisconsin Professional Land Surveyor Date

Martenson & Eisele, Inc.



101 West Main Street
Omro, WI 54963
www.martenson-eisele.com
P 920.685.6240 F 920.685.6340

Planning
Environmental
Surveying
Engineering
Architecture

NICOLET AVENUE

WITNESS CORNER TO
THE EAST 1/4 CORNER
SECTION 12, T18N-R16E
ALUMINUM MONUMENT FOUND

PROJECT NO. 0-2786-001

FILE 2786001POS.DWG

THIS INSTRUMENT WAS DRAFTED BY: DSL