
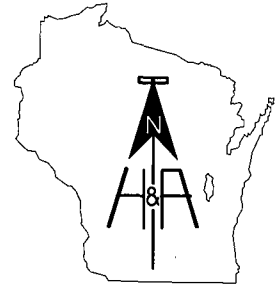


FOR: LUTHERAN SOCIAL SERVICES
2831 HARRISON STREET
OSHKOSH, WI 54903-0851

PLAT OF SURVEY

CANADIAN NATIONAL RAILROAD

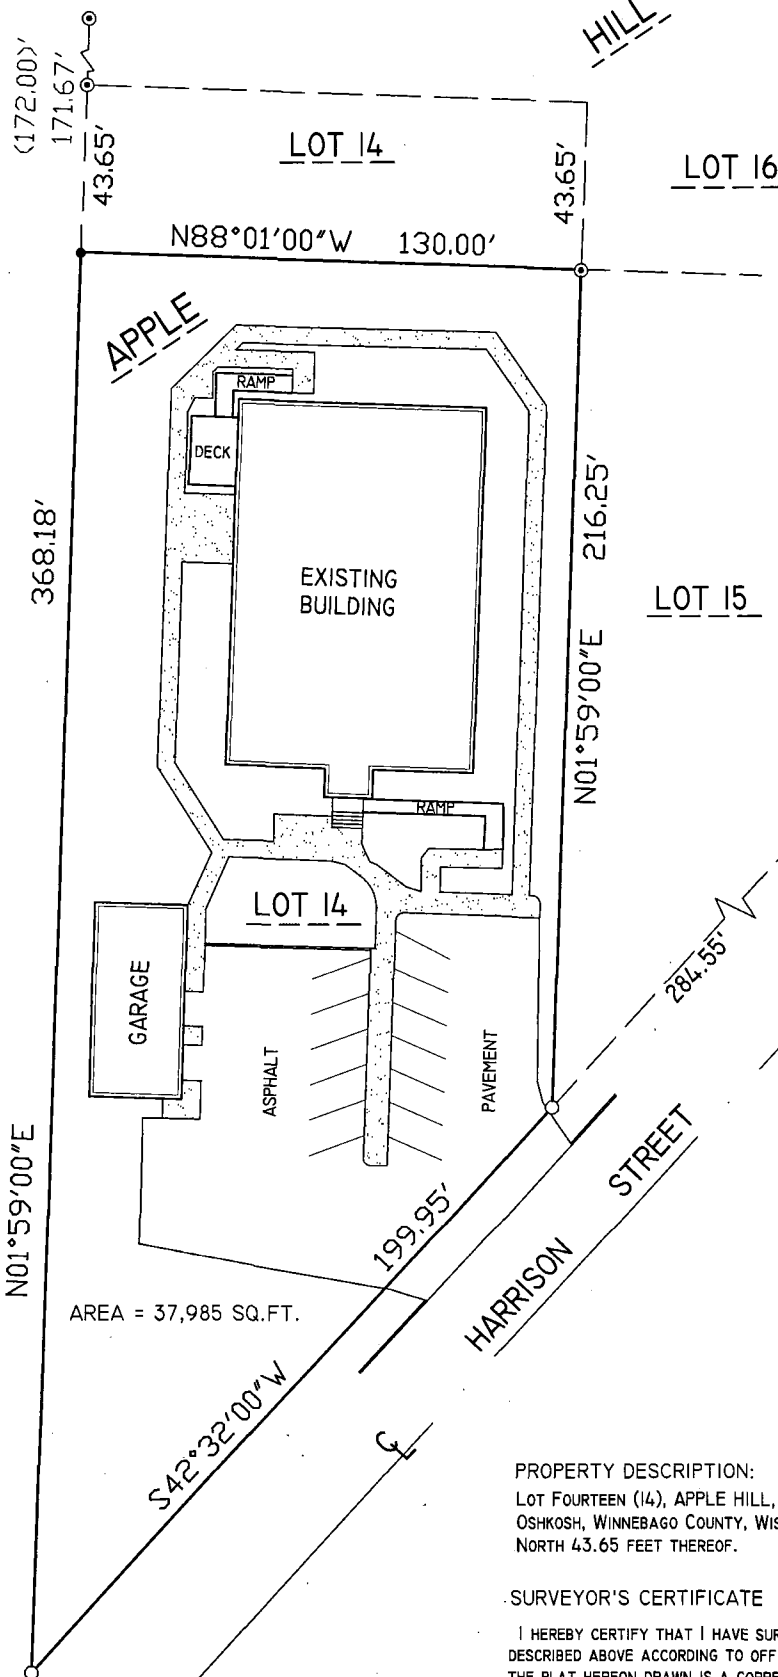


SCALE: 1" = 50'

BEARINGS ARE REFERENCED TO
THE RECORDED PLAT OF
APPLE HILL.

LEGEND

- = 3/4" REBAR FOUND
- ⊙ = 1" IRON PIPE FOUND
- = 3/4" x 24" REBAR SET
- = 2" IRON PIPE FOUND
- () = RECORDED AS

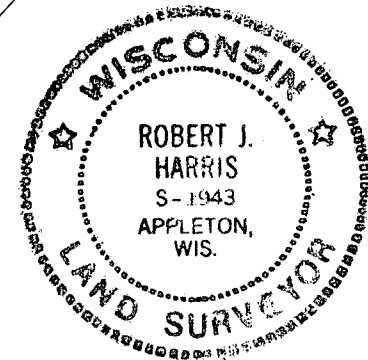

PROPERTY DESCRIPTION:

LOT FOURTEEN (14), APPLE HILL, FIFTEENTH WARD, CITY OF
OSHKOSH, WINNEBAGO COUNTY, WISCONSIN, EXCEPTING THEREFROM THE
NORTH 43.65 FEET THEREOF.

SURVEYOR'S CERTIFICATE

I HEREBY CERTIFY THAT I HAVE SURVEYED THE PROPERTY
DESCRIBED ABOVE ACCORDING TO OFFICIAL RECORDS, AND THAT
THE PLAT HEREON DRAWN IS A CORRECT REPRESENTATION OF
SAID SURVEY.

Robert J. Harris 4-1-10
ROBERT J. HARRIS RLS-1943 DATE



**HARRIS
& ASSOCIATES, INC.**
CONSULTING ENGINEERS
AND LAND SURVEYORS

2718 NORTH MEADE ST.
APPLETON, WI 54911
TEL: (920) 733-8377
FAX: (920) 733-4731
WWW.HARRISINC.NET

DWG NO. AS-9039