


PLAT OF SURVEY

PAGE 1 OF 1

A SURVEY OF A PART OF THE WEST 1/2 OF THE SOUTHEAST 1/4 OF SECTION 12, T18N, R16E, FIFTEENTH WARD, CITY OF OSHKOSH, WINNEBAGO COUNTY, WISCONSIN

SURVEY PREPARED FOR: OSHKOSH AREA HUMANE SOCIETY

TRACT 3, CSM 167

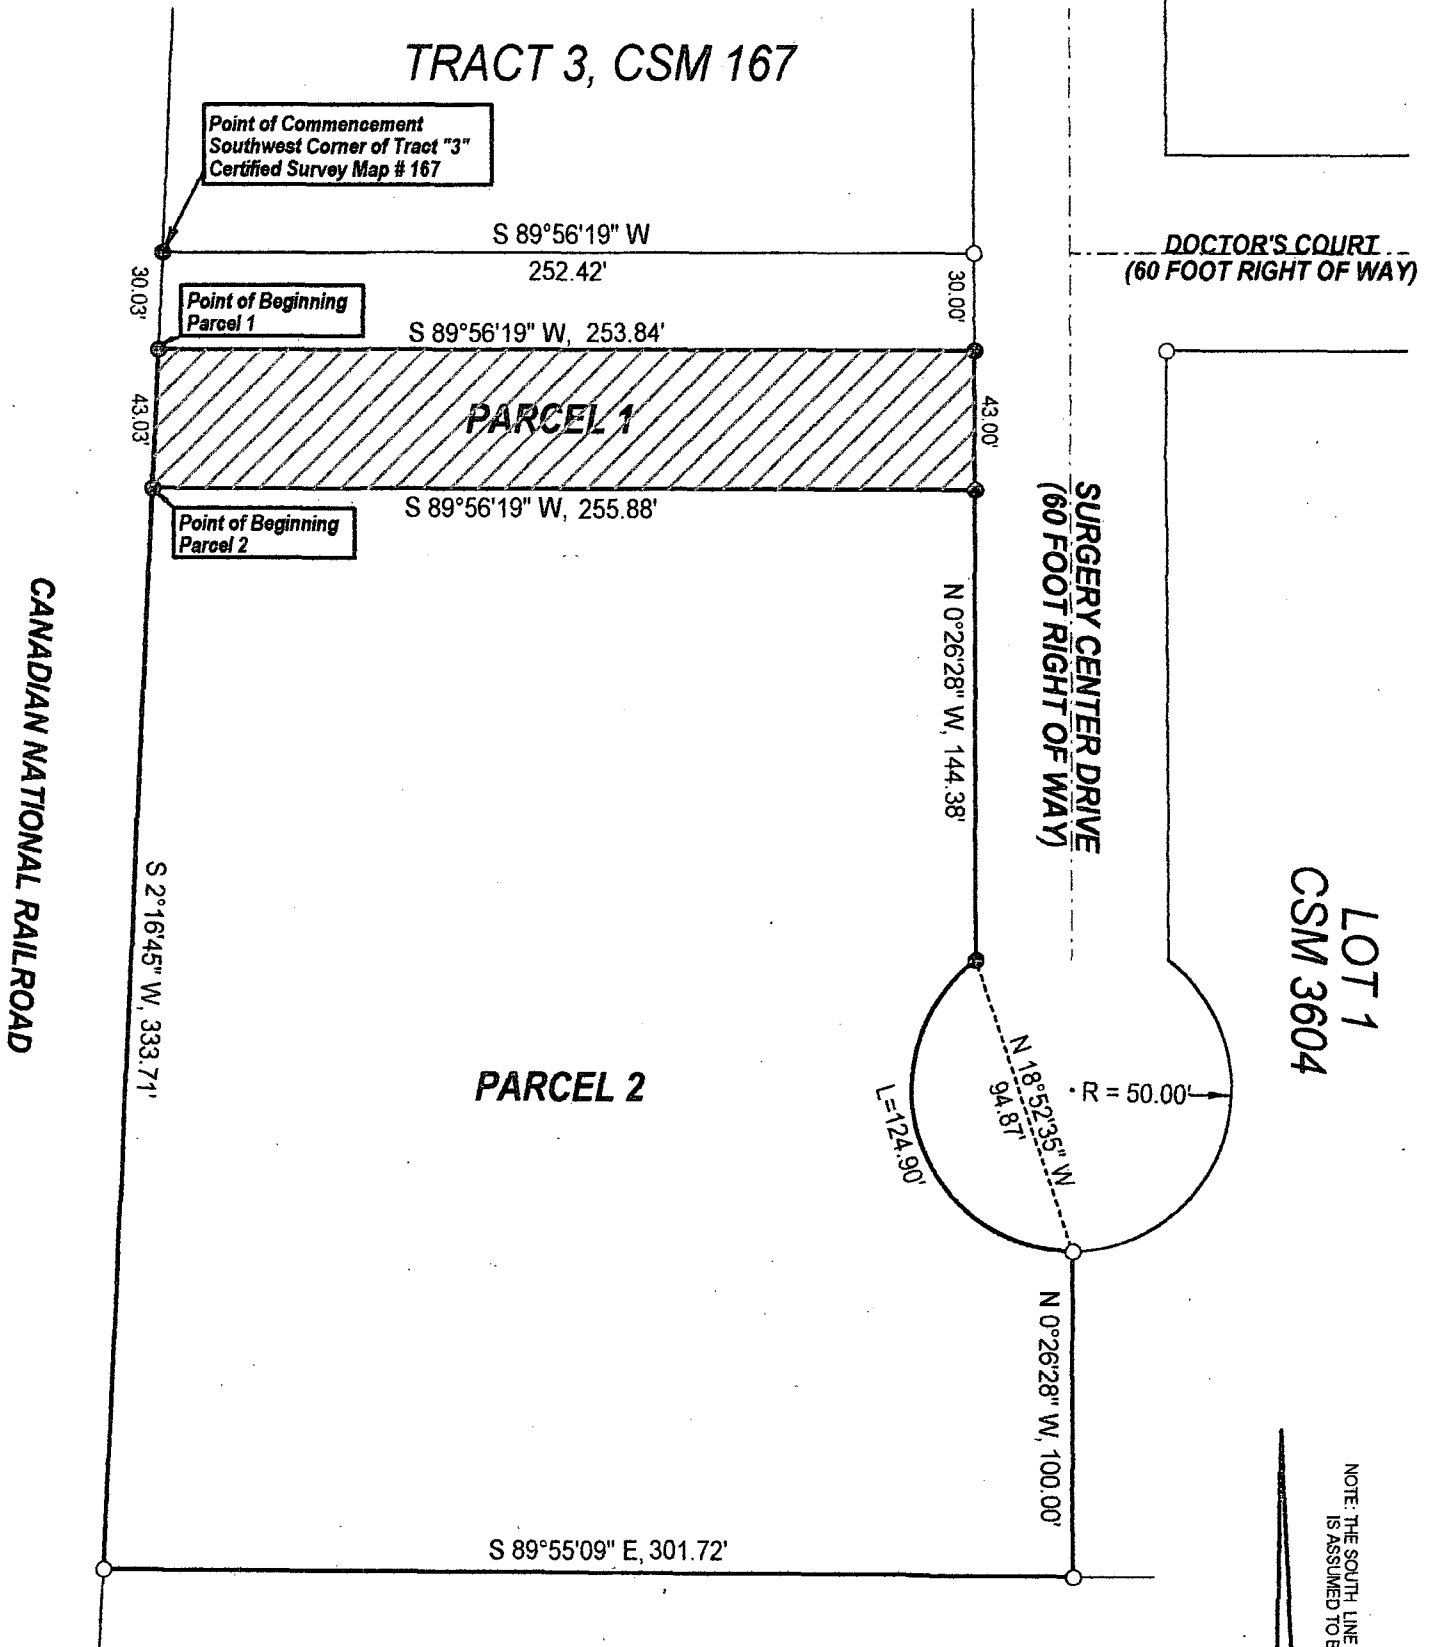


SURVEYOR'S CERTIFICATE

I, William D. Frueh, Registered Land Surveyor No. S-1926, hereby certify that I have surveyed the property, and that this map is a true representation thereof and shows the size and location of the property and its exterior boundaries.

William D. Frueh
 William D. Frueh, Registered Land Surveyor

SURVEY DATED: April 10, 2004

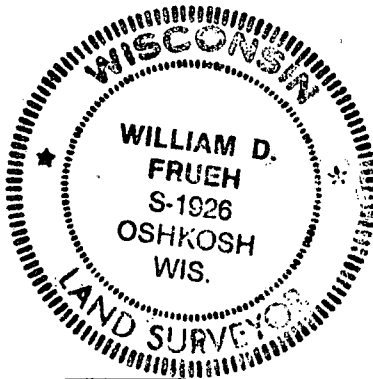

LEGEND	
○	- 3/4" IRON REINF. BAR, FOUND
●	- 3/4" X 18" IRON REINF. BAR, WEIGHING 1.502 LBS./FT., SET



SCALE 1" = 60'

NOTE: THE SOUTH LINE OF CERTIFIED SURVEY MAP #167 IS ASSUMED TO BEAR S 89°56'19" W

FRUEH CONSULTING SERVICES, LLC

ENGINEERING AND LAND SURVEYING
 P. O. Box 282, Oshkosh Wisconsin 54903

TELEPHONE (920) 235-0279