


# PLAT OF SURVEY

PART OF THE NE 1/4 OF THE SE 1/4 AS DESCRIBED IN DOCUMENT 1810388, IN SECTION 13, TOWNSHIP 18 NORTH, RANGE 16 EAST, CITY OF OSHKOSH, WINNEBAGO COUNTY, WISCONSIN.

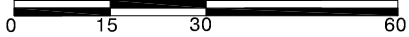


BEARINGS ARE REFERENCED TO THE  
EAST R/W LINE OF OAK STREET  
ASSUMED TO BEAR N 00°10'36" W  
Scale 1 inch = 30 feet



SURVEY FOR:  
CHRISTINE HANSEN  
1112 OAK ST.  
OSHKOSH, WI

OAK STREET  
(66' WIDTH)

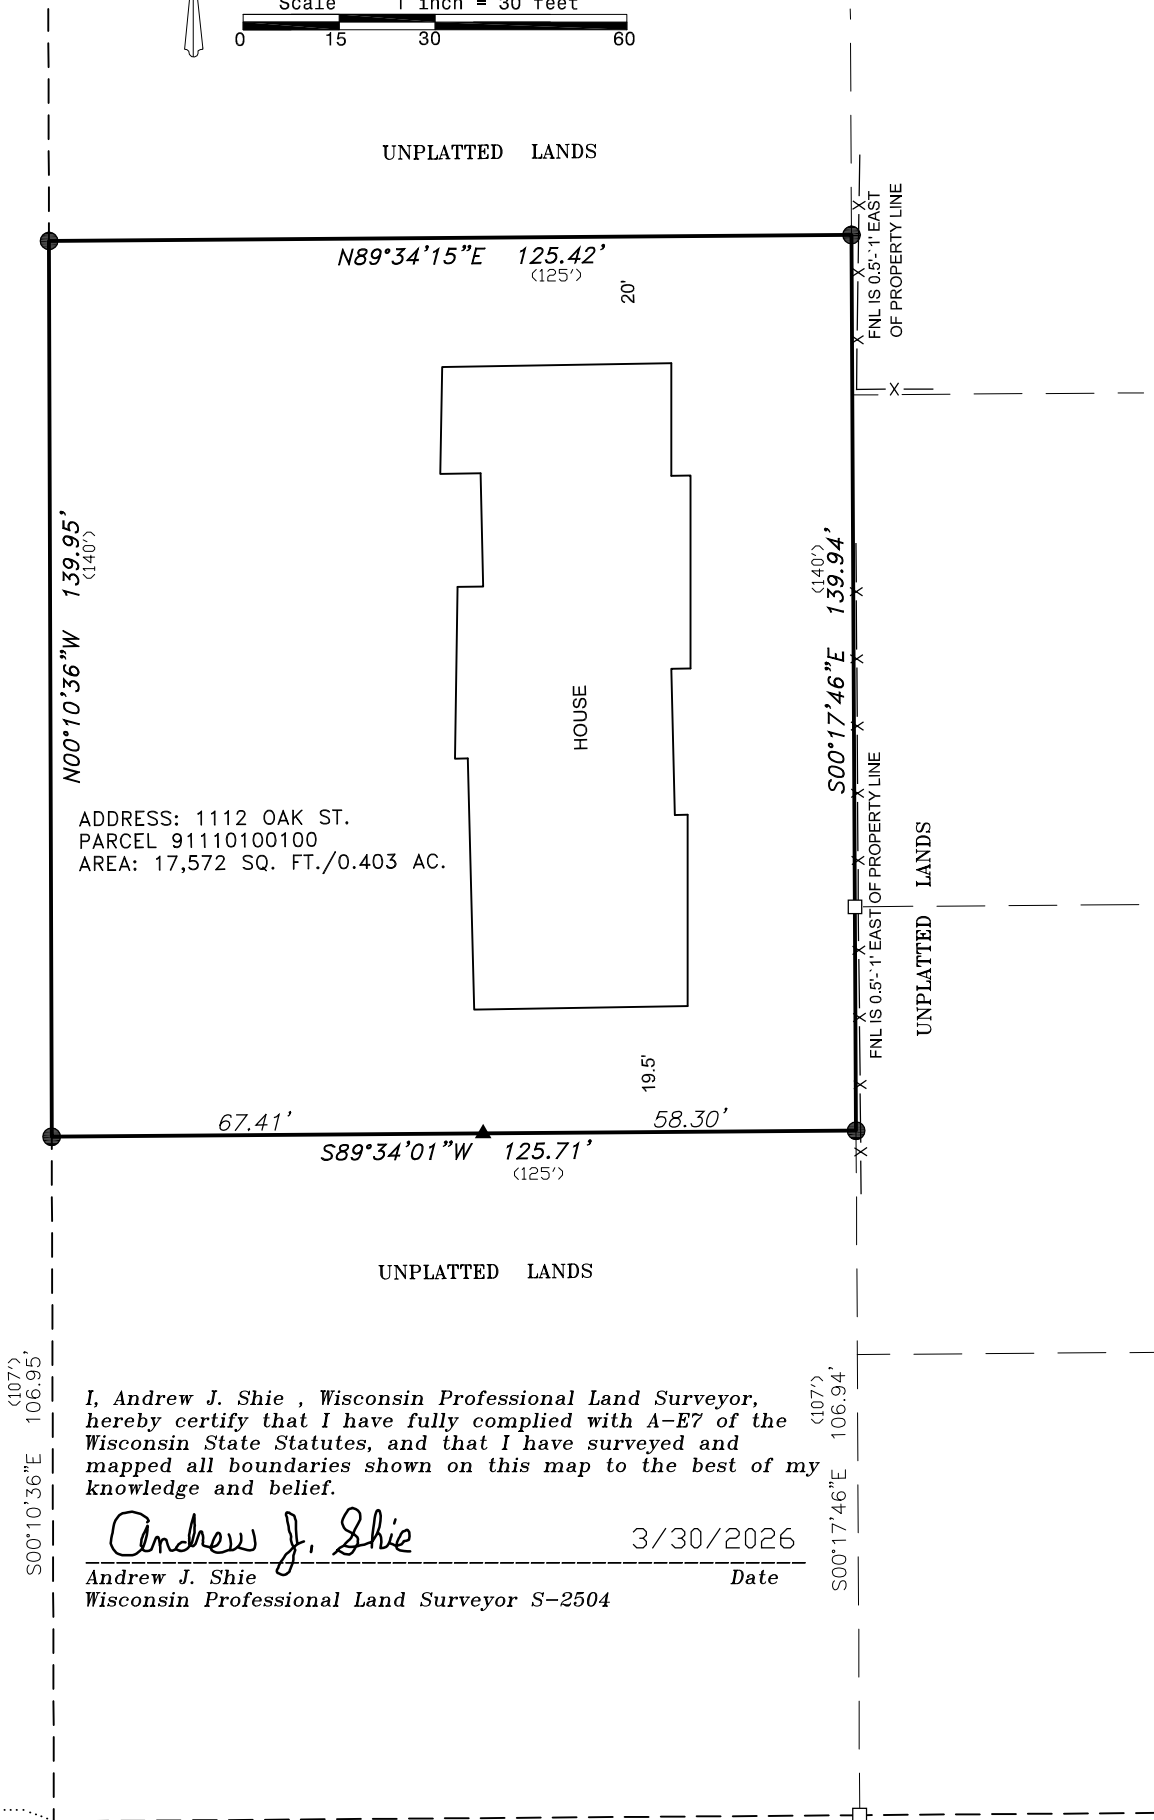

BALDWIN AVENUE

FOX VALLEY  
LAND SURVEYING

4321 W. College Ave., Suite 200  
Appleton, WI 54914  
920-474-5025  
PROJECT NO. 181613-9

## LEGEND

- 5/8" SOLID ROUND REBAR SET - 18" LONG, WEIGHING 1.02 LBS./LIN. FT.
- ▲ NAIL SET
- 1-1/4" O.D. IRON PIPE FOUND
- X—X— FENCE LINE
- ( ) RECORDED AS

