

PLAT OF SURVEY

A PART OF LOTS 1 AND 2 OF BLOCK 103 IN THE TENTH WARD, CITY OF OSHKOSH, WINNEBAGO COUNTY, WISCONSIN, PER LEACH'S MAP OF 1894 NOW IN THE FIFTEENTH WARD, CITY OF OSHKOSH.

SURVEY FOR: PAUL JANSEN
222 E. NEVADA AVE. LLC
1550 E. HARRISON STREET
OSHKOSH, WI 54901

SURVEYOR'S CERTIFICATE:


I, LAWRENCE C. KRIESCHER, WISCONSIN REGISTERED LAND SURVEYOR, HEREBY CERTIFY THAT I HAVE SURVEYED THE ABOVE DESCRIBED PROPERTY AND THAT THE MAP SHOWN IS A TRUE AND ACCURATE REPRESENTATION THEREOF TO THE BEST OF MY KNOWLEDGE AND BELIEF.

DATED THIS 8TH DAY OF August 2017

Lawrence C. Kriescher
WISCONSIN REGISTERED LAND SURVEYOR S-1599
LAWRENCE C. KRIESCHER

LEGEND

- 1" IRON PIPE FOUND
- 3/4" IRON ROD FOUND
- (100') RECORD DATA

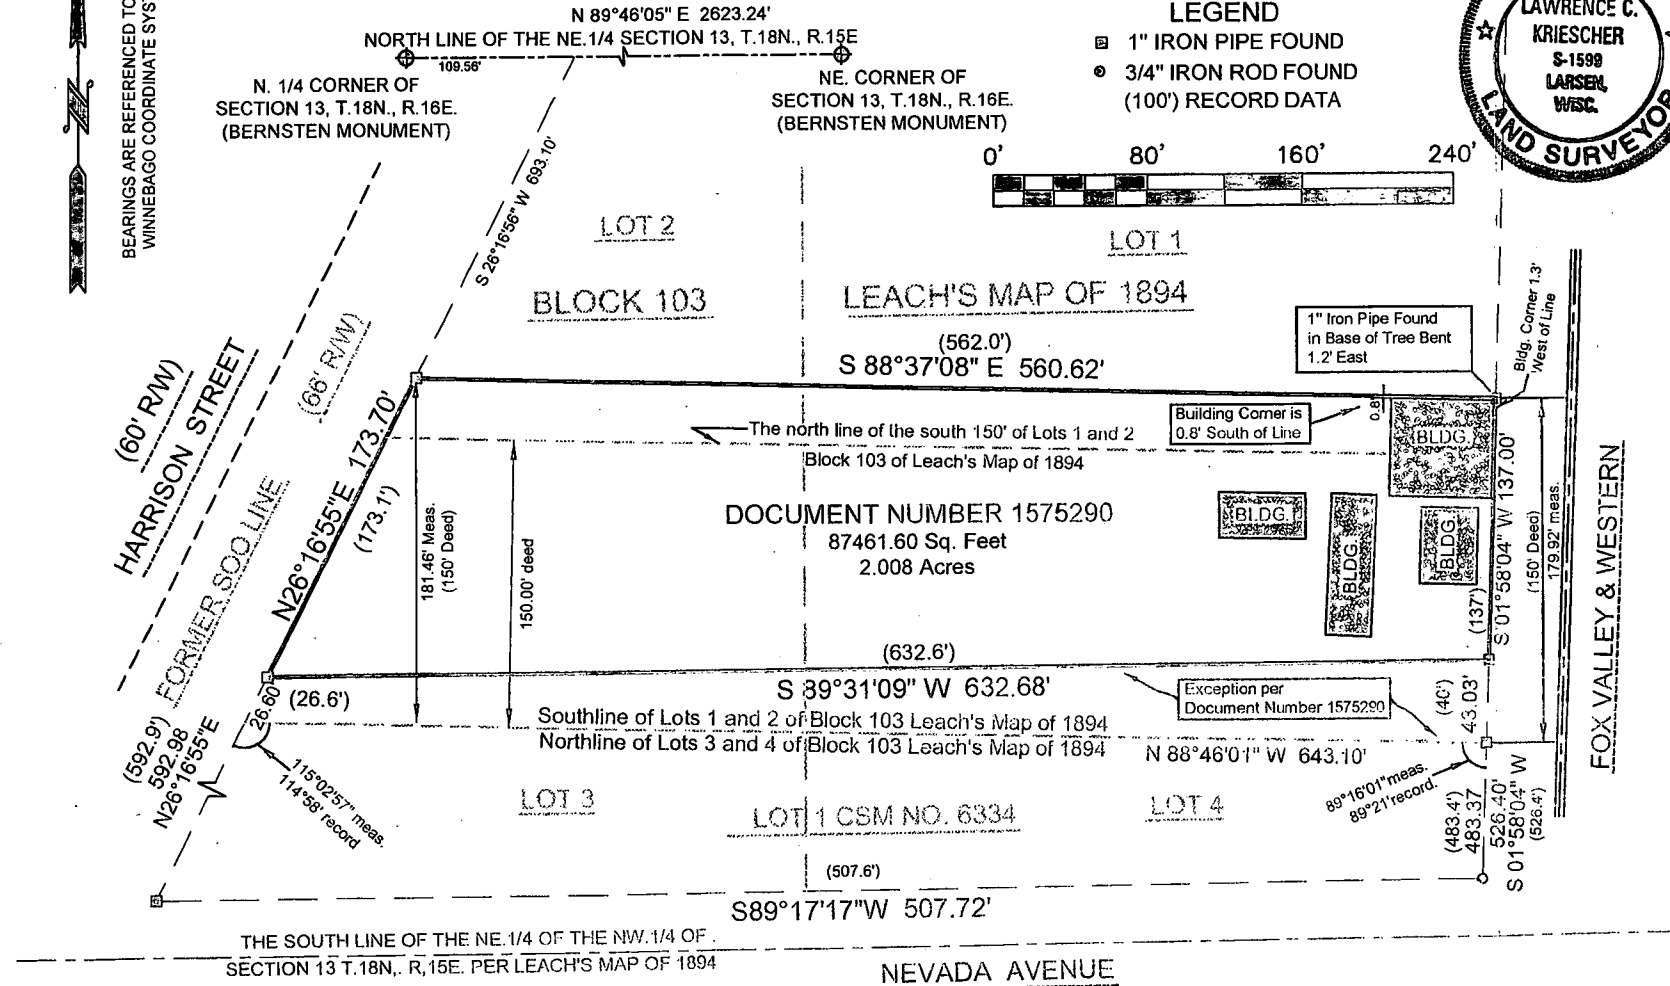

NOTEBOOK: 15 PAGE: 39

L.C. KRIESCHER & ASSOCIATES LLC.

5251 GRANDVIEW ROAD

LARSEN, WI 54947

920-836-3576

BOUNDARY SURVEY
&
LAND DESIGN

PROJECT NO. 2016-09-01

FILE NO. JANSEN CSM 2016

DWG. NO. L-485