




Plat of Survey

The South line of Lot 14 of Washburn and Bents Subdivision
of Block 95 in the Fourth Ward of the City of Oshkosh,
Winnebago County, Wisconsin

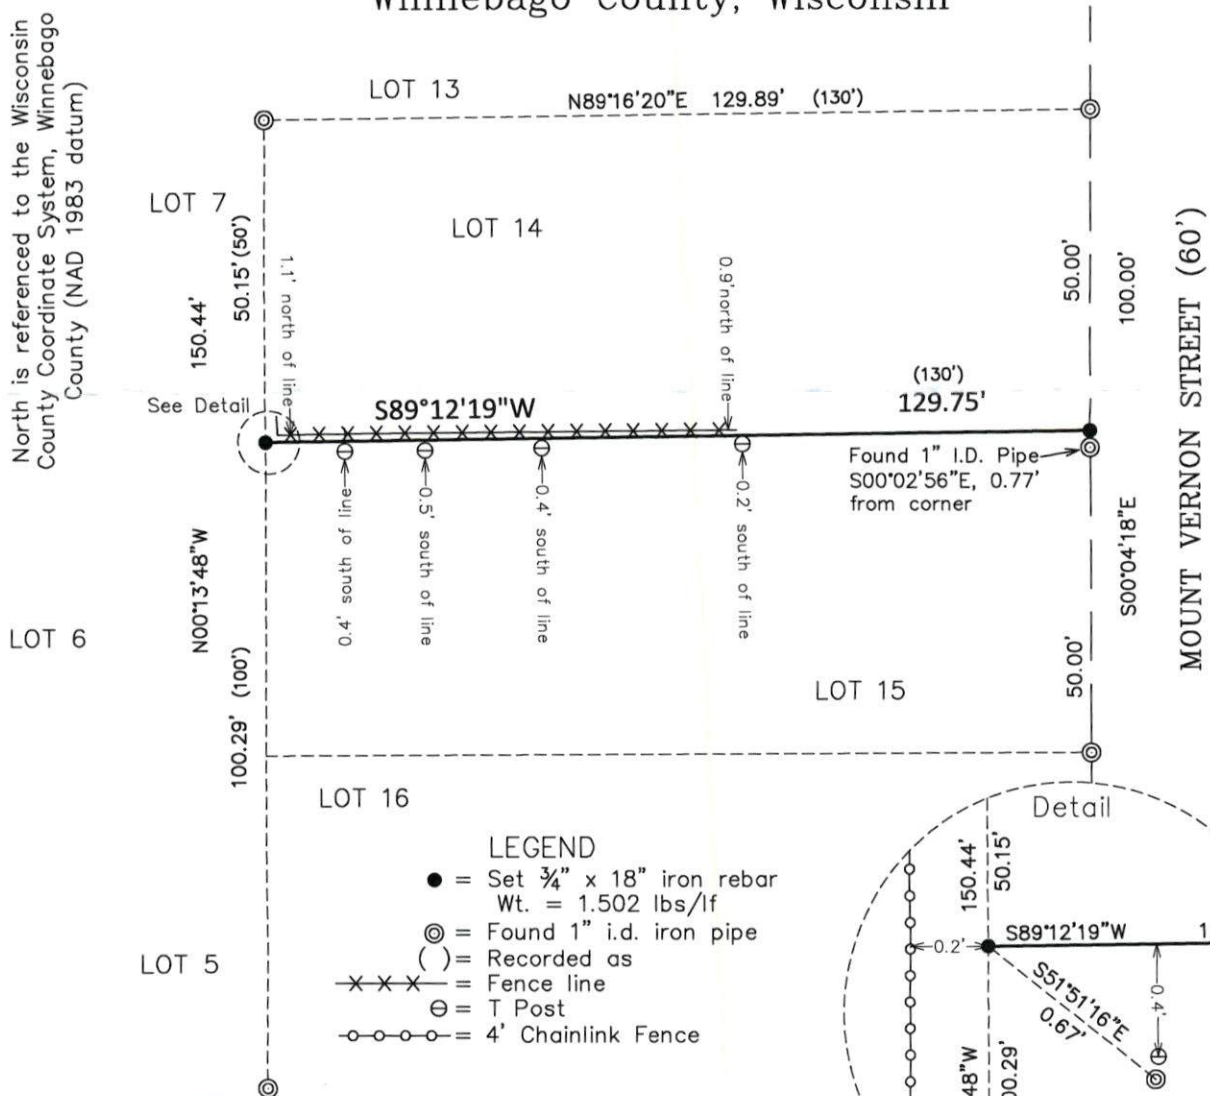


LEGEND

- = Set 3/4" x 18" iron rebar
Wt. = 1.502 lbs/lf
- ⊙ = Found 1" i.d. iron pipe
- () = Recorded as
- x---x--- = Fence line
- ⊖ = T Post
- = 4' Chainlink Fence

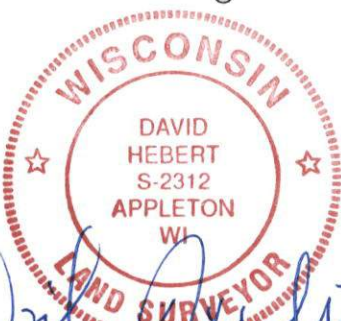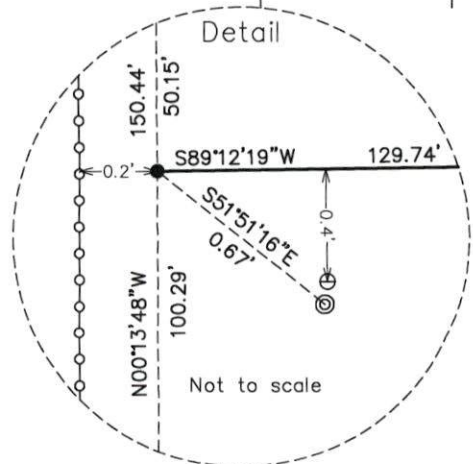

I, David Hebert, PLS, do hereby certify that this plat of
survey complies with Chapter A-E7 and is correct to the
best of my knowledge and belief.

SCALE: 1"=30'

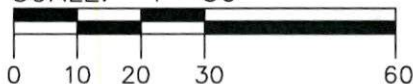

FOR:

David Murphy
1533 Mount Vernon St.
Oshkosh, WI. 54901

DATE: 10-13-22

DRAFTED BY: A.S.

SCALE: 1"=30'

DRAWING NUMBER:

22073A01



Hebert Associates, Inc.
Land Surveying

1110 W. Wisconsin Ave. 920-734-8373
Appleton, WI 54914 Fax: 920-734-3968