


PLAT OF SURVEY

LOT 7 BLOCK 33, PLEASANT HOME LAND COMPANY'S FOURTH ADDITION, BEING PART OF THE SOUTHEAST 1/4 OF THE NORTHEAST 1/4 OF SECTION 13, TOWNSHIP 18 NORTH, RANGE 16 EAST, CITY OF OSHKOSH, WINNEBAGO COUNTY, WISCONSIN.

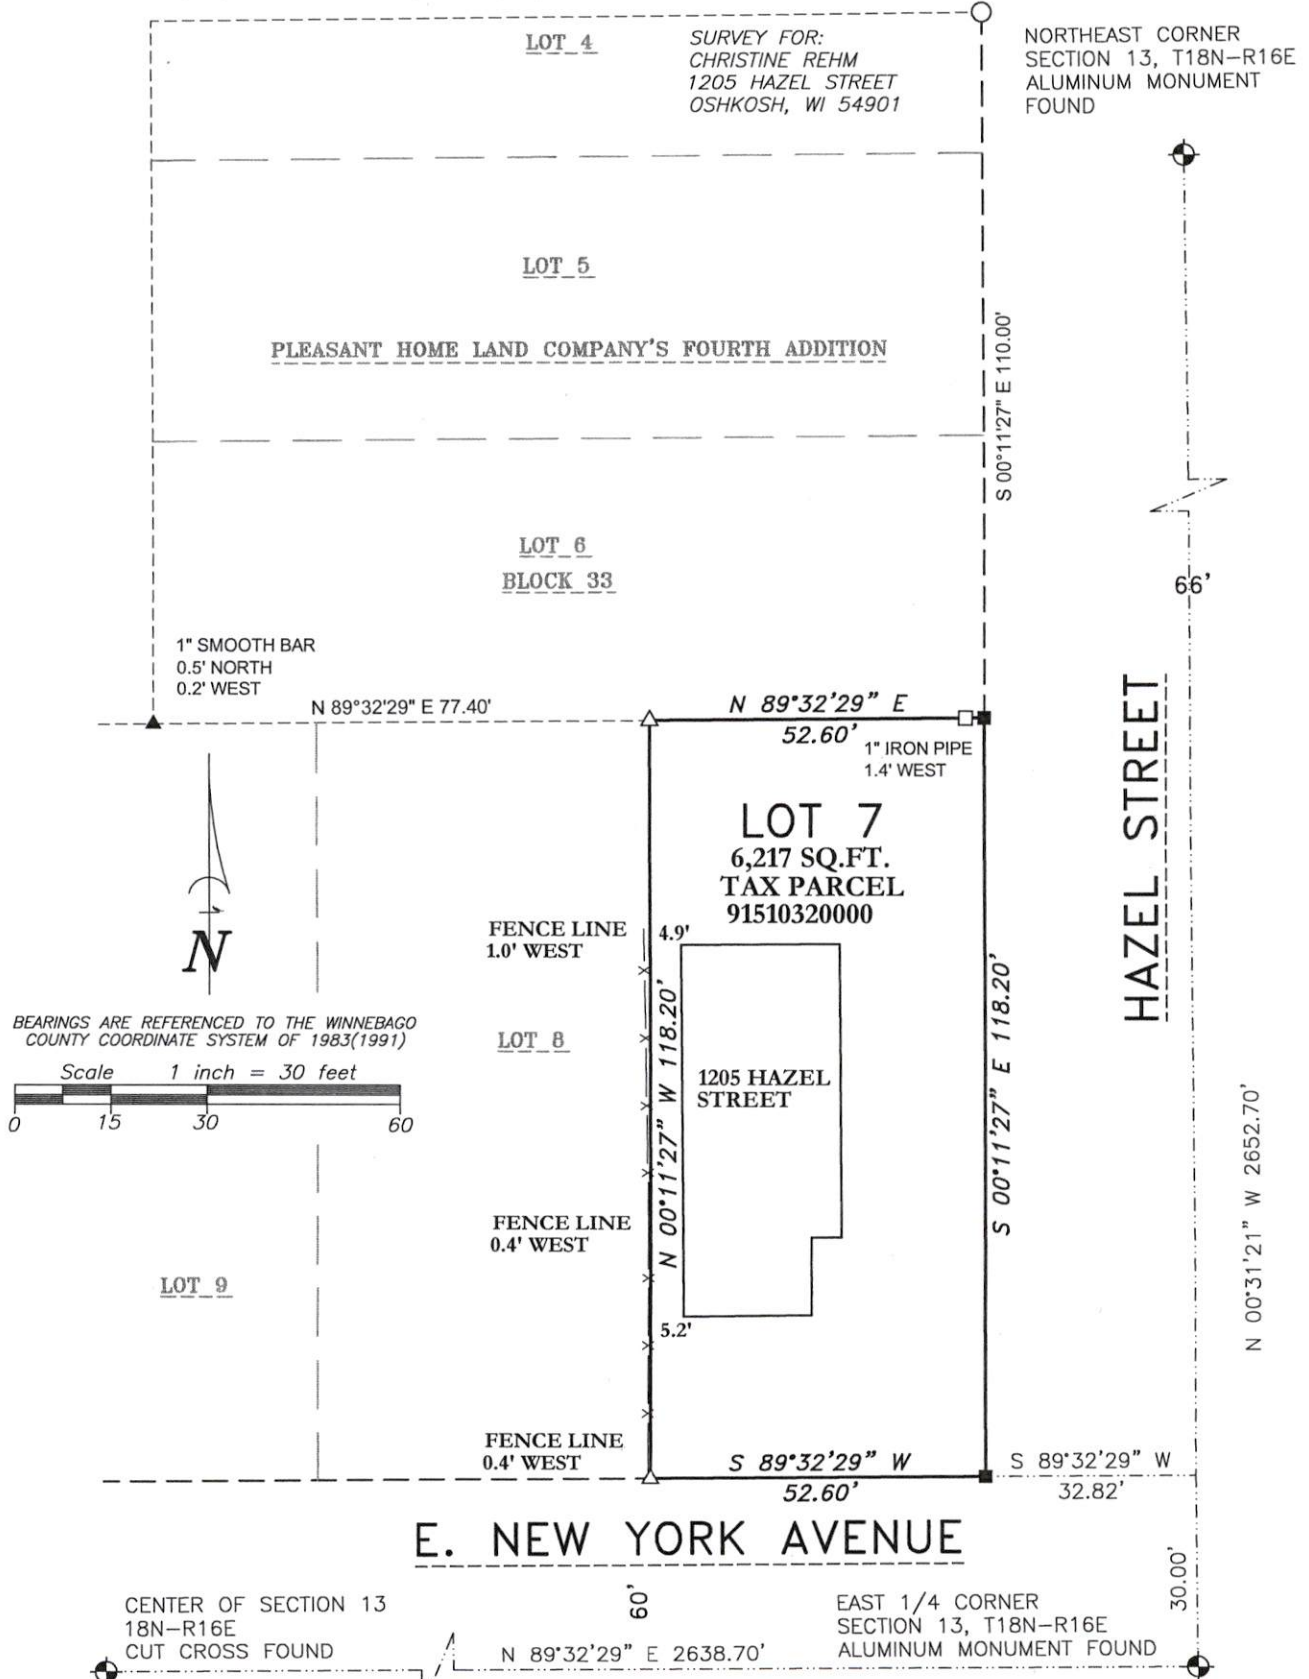

SURVEYOR'S CERTIFICATE

I hereby certify that I have surveyed the property as shown, according to official records and that the plat above drawn is an accurate and correct representation of said survey.

Darryl S. Lehman 7-31-26
Wisconsin Professional Land Surveyor Date

Martenson & Eisele, Inc.



101 West Main Street
Omro, WI 54963
www.martenson-eisele.com
P 920.685.6240

Planning
Environmental
Surveying
Engineering
Architecture



LEGEND

- 1-1/4" O.D. IRON PIPE SET, 18" LONG, WEIGHING 1.130 LBS. PER LIN. FOOT
- ▲ 1" SMOOTH BAR FOUND
- 3/8" REBAR FOUND
- 1-1/4" O.D. IRON PIPE FOUND
- △ 1/2" IRON PIPE FOUND
- ⊕ GOVERNMENT CORNER FOUND
- ✕ FENCE LINE
- () RECORDED AS

PROJECT NO. 0-3081-001

FILE 3081001pos.dwg

THIS INSTRUMENT WAS DRAFTED BY: DSL