


PLAT OF SURVEY

LOT 15 IN BLOCK 9 OF "PLEASANT HOME LAND CO'S FIRST ADDITION", IN SECTION 13, TOWNSHIP 18 NORTH, RANGE 16 EAST, 15TH WARD, CITY OF OSHKOSH, WINNEBAGO COUNTY, WISCONSIN.

EAST TENNESSEE STREET

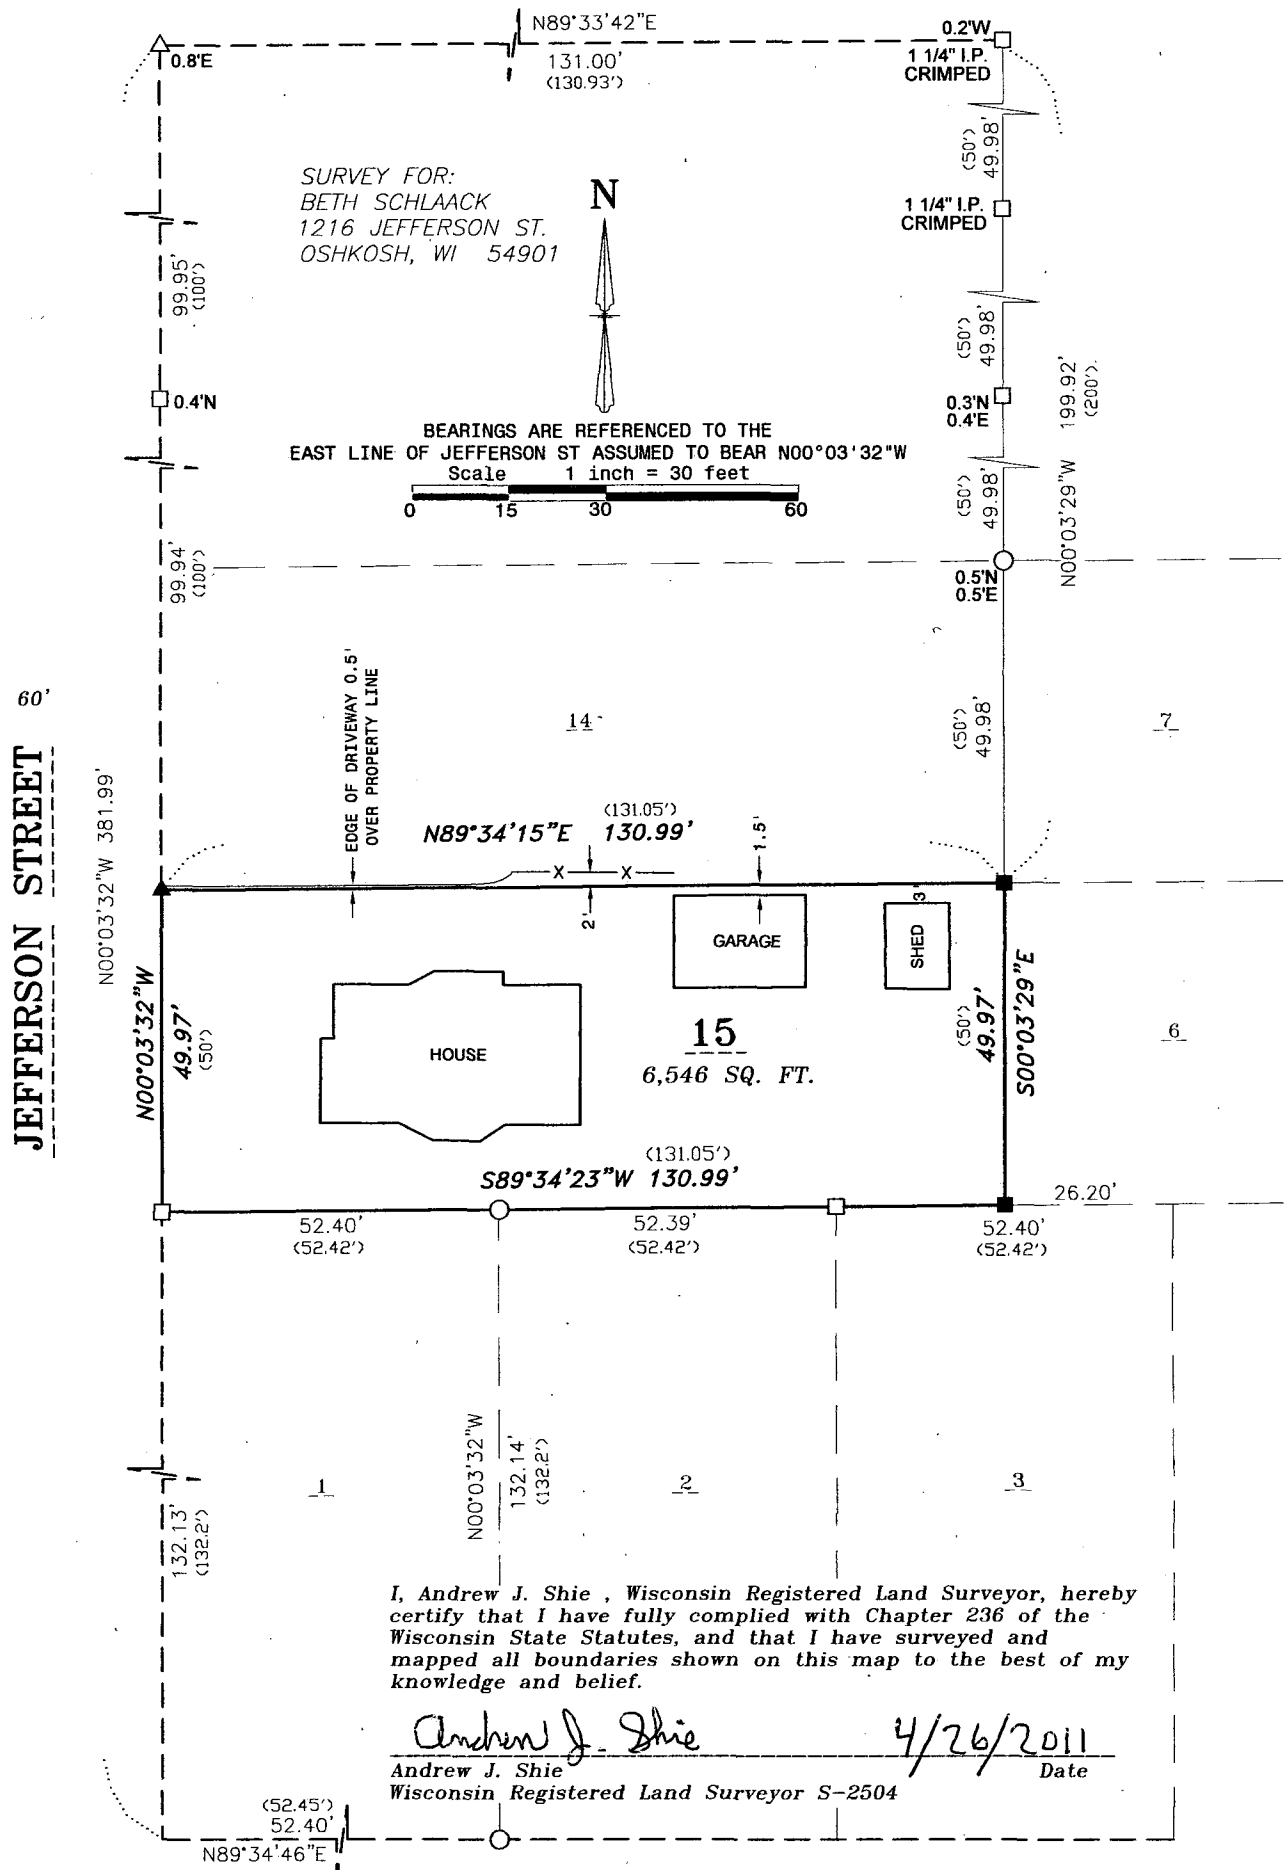

FOX VALLEY LAND SURVEYING

2909 W. TILLMAN ST.
APPLETON, WI 54914
(920) 474-5025 (Office)
(920) 410-3379 (Cell)

email: foxvalleylandsurveying@gmail.com
website: foxvalleylandsurveying.com
PROJECT NO. 181613-1



EAST NEW YORK STREET

LEGEND

- 1-1/4" O.D. IRON PIPE SET - 18" LONG, WEIGHING 1.130 LBS./LIN. FT.
- ▲ RAILROAD SPIKE SET
- 1" O.D. IRON PIPE FOUND
- 1-1/4" O.D. IRON PIPE FOUND
- △ 1" ROD FOUND
- ✕✕ FENCE LINE
- () RECORDED AS

