


PLAT OF SURVEY

LOT 12 AND LOT 22, IN BLOCK 2, CITY'S REPLAT NO. 4, BEING PART OF THE
SOUTHEAST 1/4 OF THE SOUTHEAST 1/4 OF SECTION 13, TOWNSHIP 18 NORTH, RANGE
16 EAST, CITY OF OSHKOSH, WINNEBAGO COUNTY, WISCONSIN.

SURVEY FOR:
KIP KLAWITTER
735 GROVE STREET
OSHKOSH, WI 54901

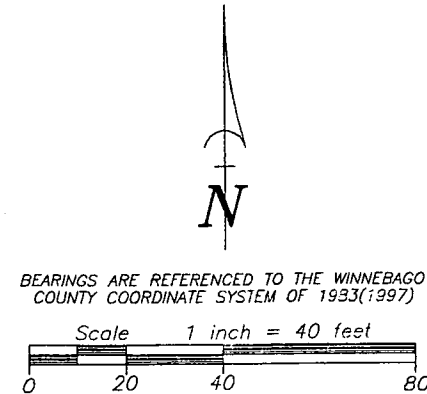

BEARINGS ARE REFERENCED TO THE WINNEBAGO
COUNTY COORDINATE SYSTEM OF 1933(1997)


LEGEND

- 1-1/4" O.D. IRON PIPE SET, 18" LONG,
WEIGHING 1.130 LBS. PER LIN. FOOT
- 3/4" REBAR FOUND
- 1-1/4" O.D. IRON PIPE FOUND
- △ 3/4" IRON PIPE FOUND
- *-* FENCE LINE
- () RECORDED AS

SURVEYOR'S CERTIFICATE

I hereby certify that I have surveyed the property as
shown, according to official records and that the plat
above drawn is an accurate and correct representation of
said survey.

James E. Smith 4-17-18
Wisconsin Professional Land Surveyor Date

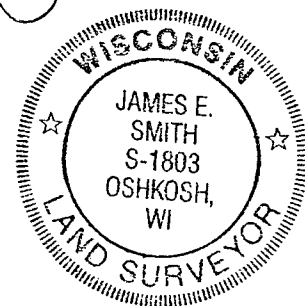


Martenson & Eisele, Inc.



101 West Main Street
Omro, WI 54963
www.martenson-eisele.com
P 920.685.6240 F 920.685.6340

Planning
Environmental
Surveying
Engineering
Architecture

EVANS STREET

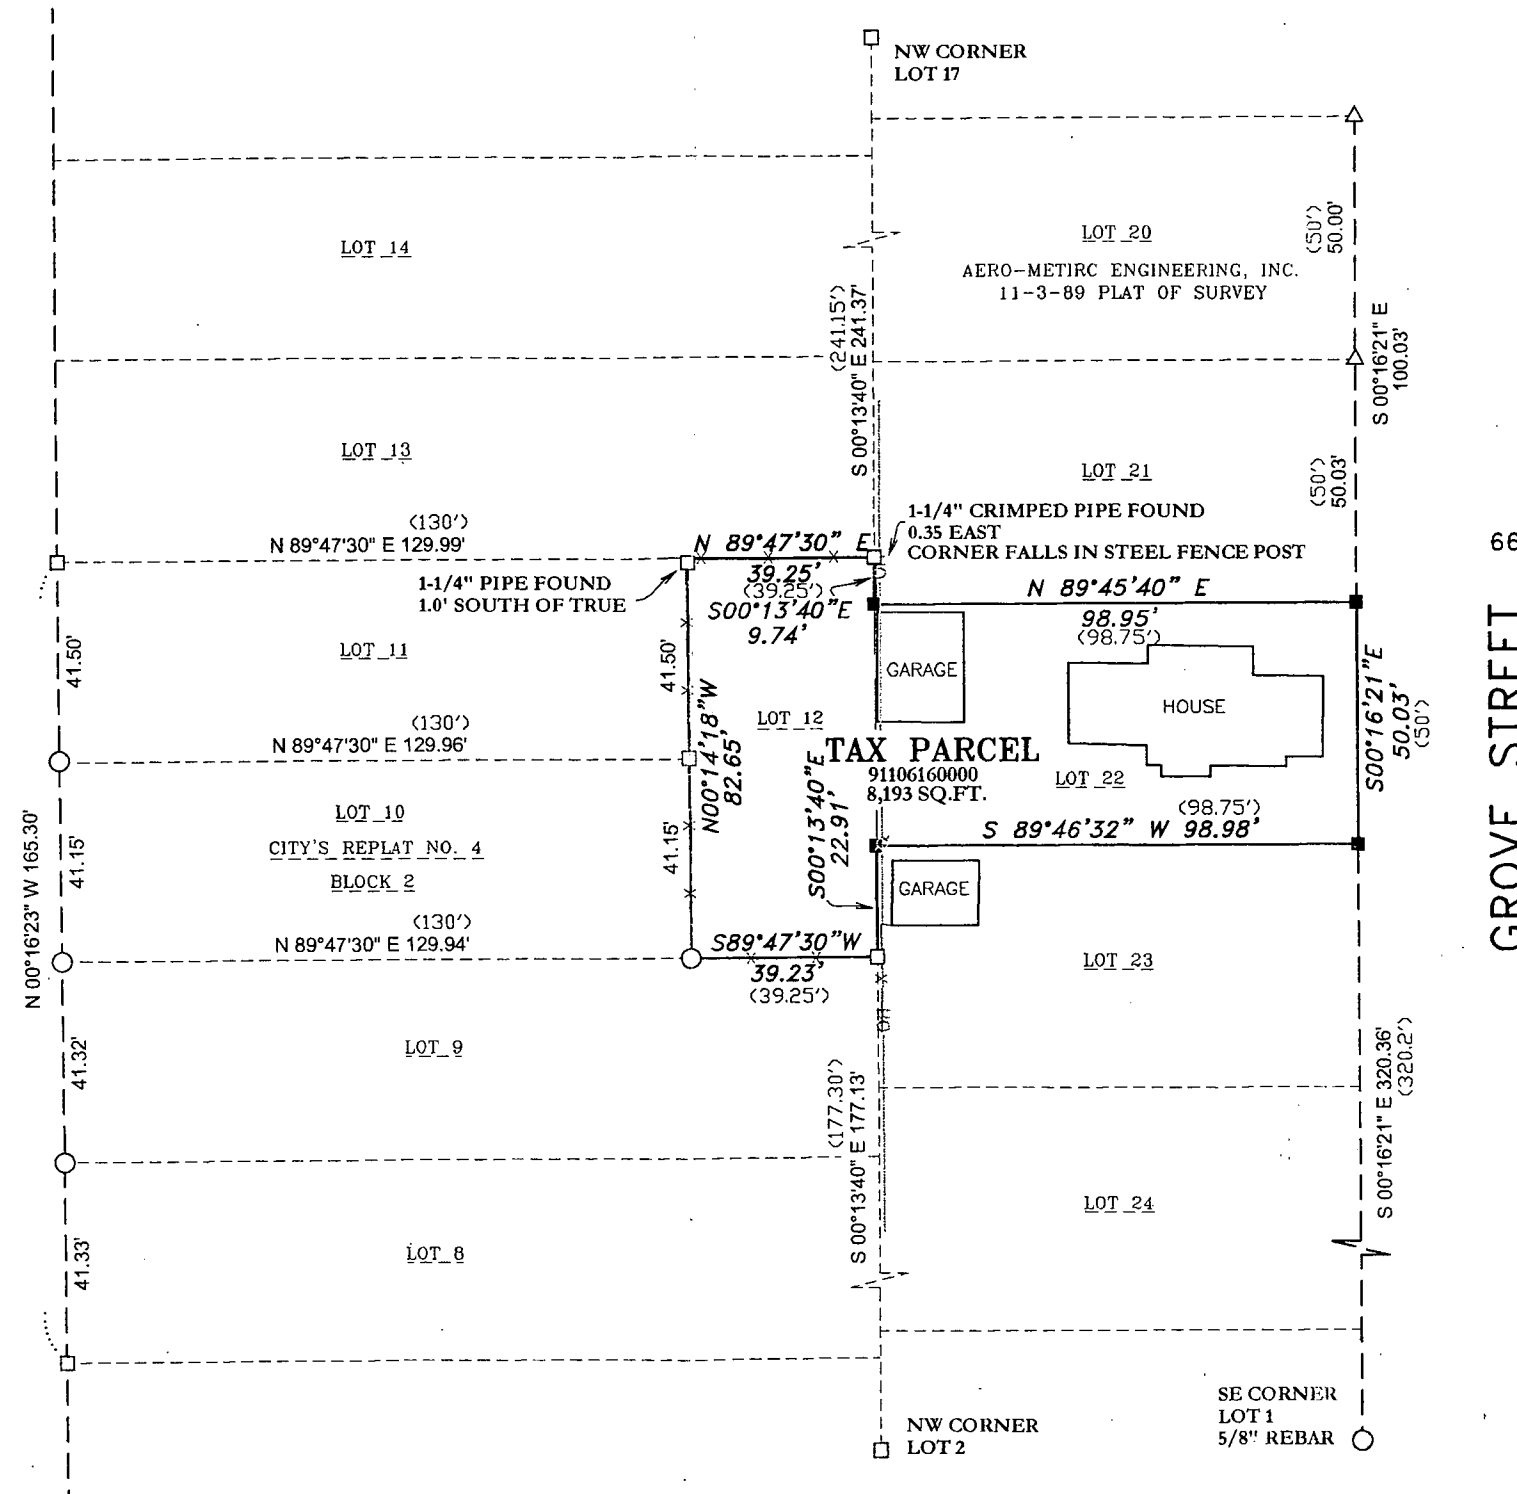

GROVE STREET

PROJECT NO. 0-2224-001
FILE 2224001POS.DWG
THIS INSTRUMENT WAS DRAFTED BY: DSL