
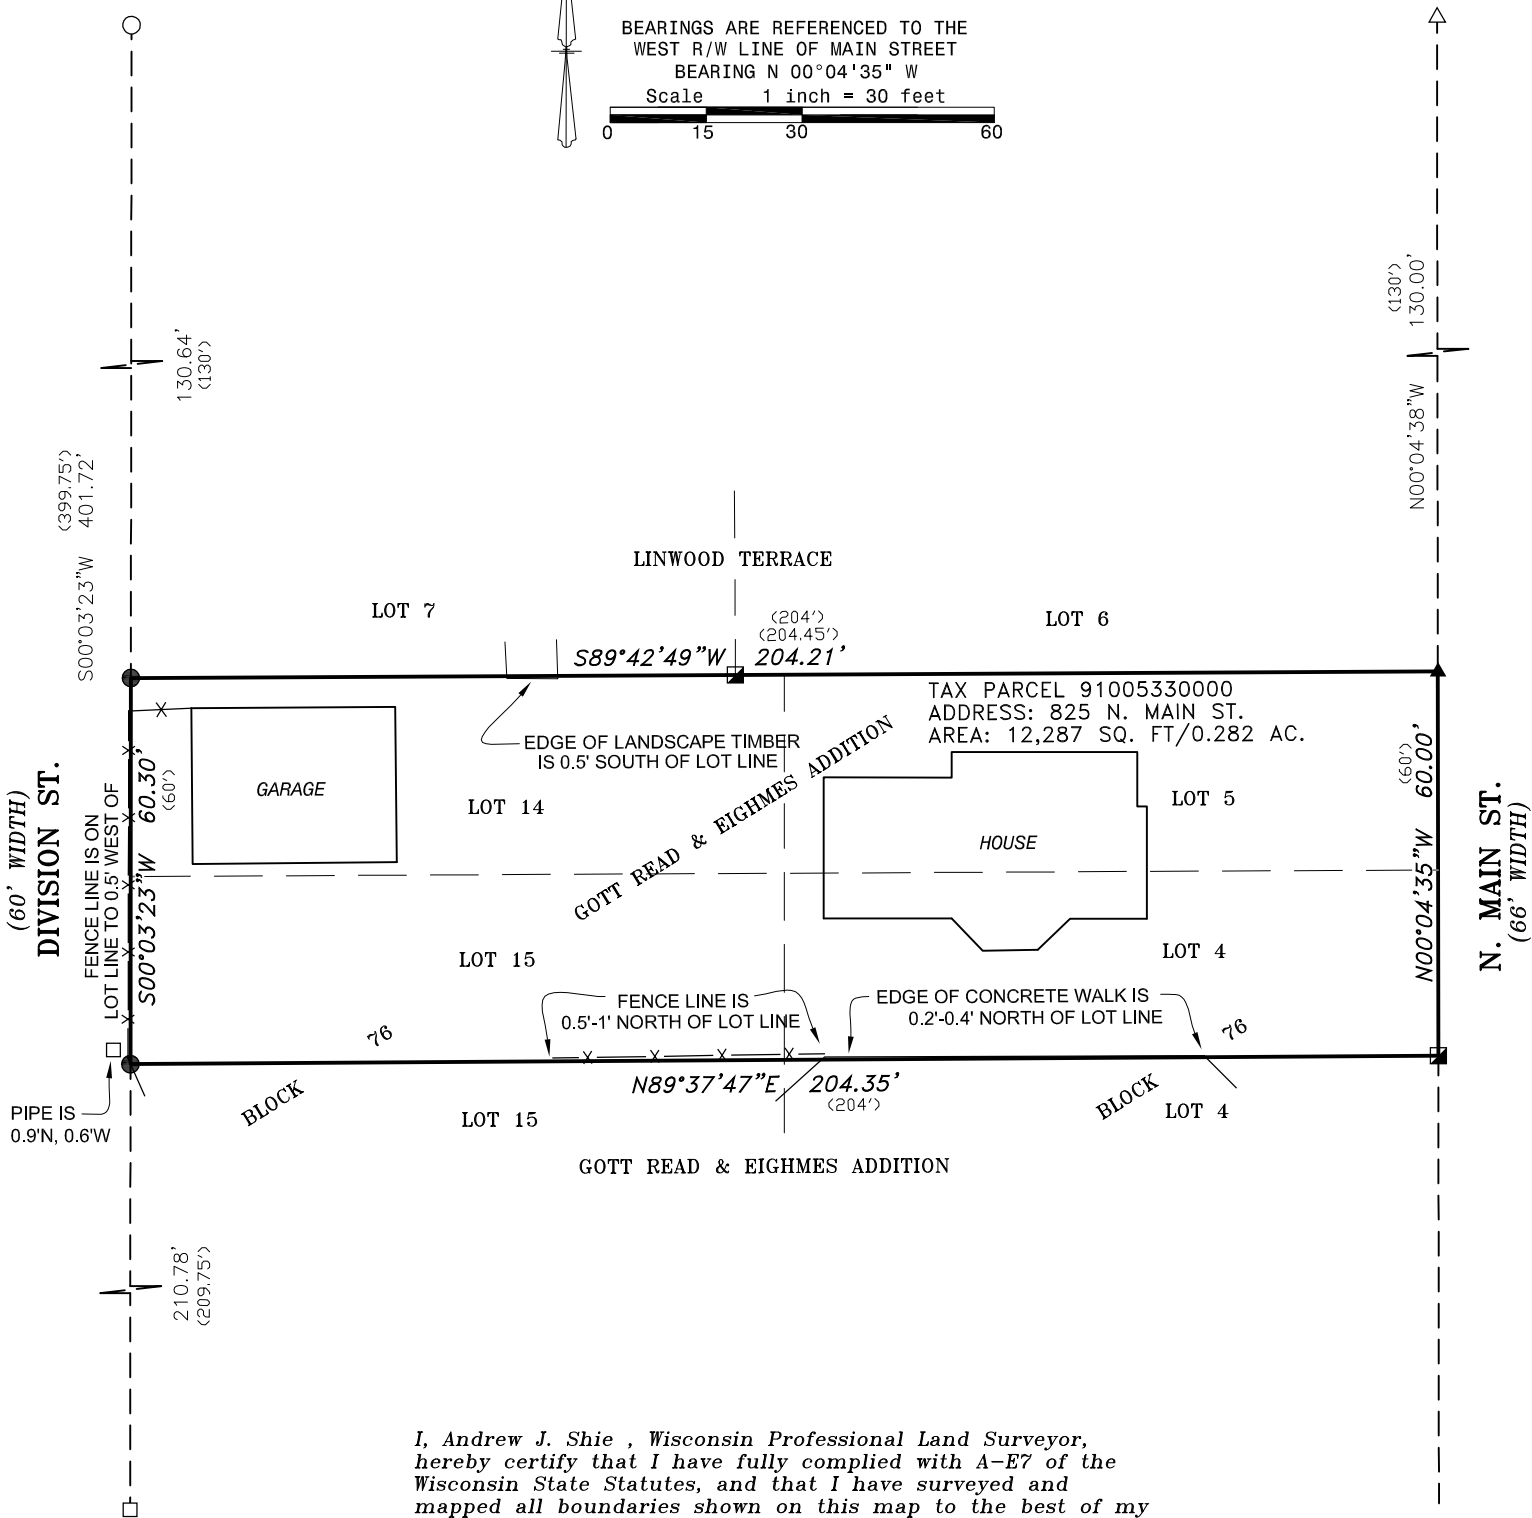


PLAT OF SURVEY

THE NORTH 29 FEET OF LOTS 4 AND 15, AND THE SOUTH 1/2 OF LOTS 5 AND 14, ALL IN BLOCK 76 OF GOTT READ & EIGHMES ADDITION, IN SECTION 13, TOWNSHIP 18 NORTH, RANGE 16 EAST, CITY OF OSHKOSH, WINNEBAGO COUNTY, WISCONSIN.

SURVEY FOR:  
GRANT HEALY  
825 N. MAIN ST.  
OSHKOSH, WI 54901

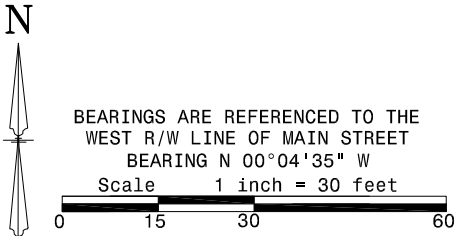

I, Andrew J. Shie , Wisconsin Professional Land Surveyor,  
hereby certify that I have fully complied with A-E7 of the  
Wisconsin State Statutes, and that I have surveyed and  
mapped all boundaries shown on this map to the best of my  
knowledge and belief.

Andrew J. Shie 11/1/2024  
Wisconsin Professional Land Surveyor S-2504 Date

FOX VALLEY  
LAND SURVEYING  
4321 W. College Ave., Suite 200  
Appleton, WI 54914  
920-474-5025  
PROJECT NO. 181613-7

- LEGEND
- 5/8" SOLID ROUND REBAR SET - 18" LONG, WEIGHING 1.02 LBS./LIN. FT.
  - ▲ RAILROAD SPIKE SET
  - 1-1/4" O.D. IRON PIPE FOUND
  - △ 1-1/2" O.D. IRON PIPE FOUND
  - 1-3/4" O.D. IRON PIPE FOUND
  - 3/4" REBAR FOUND
  - x-x- FENCE LINE
  - ( ) RECORDED AS

