



PLAT OF SURVEY

LOT 3, BLOCK 5, CITY'S REPLAT NO. 4, BEING PART OF THE SOUTHWEST 1/4 OF THE SOUTHEAST 1/4 OF SECTION 13, TOWNSHIP 18 NORTH, RANGE 16 EAST, CITY OF OSHKOSH, WINNEBAGO COUNTY, WISCONSIN.

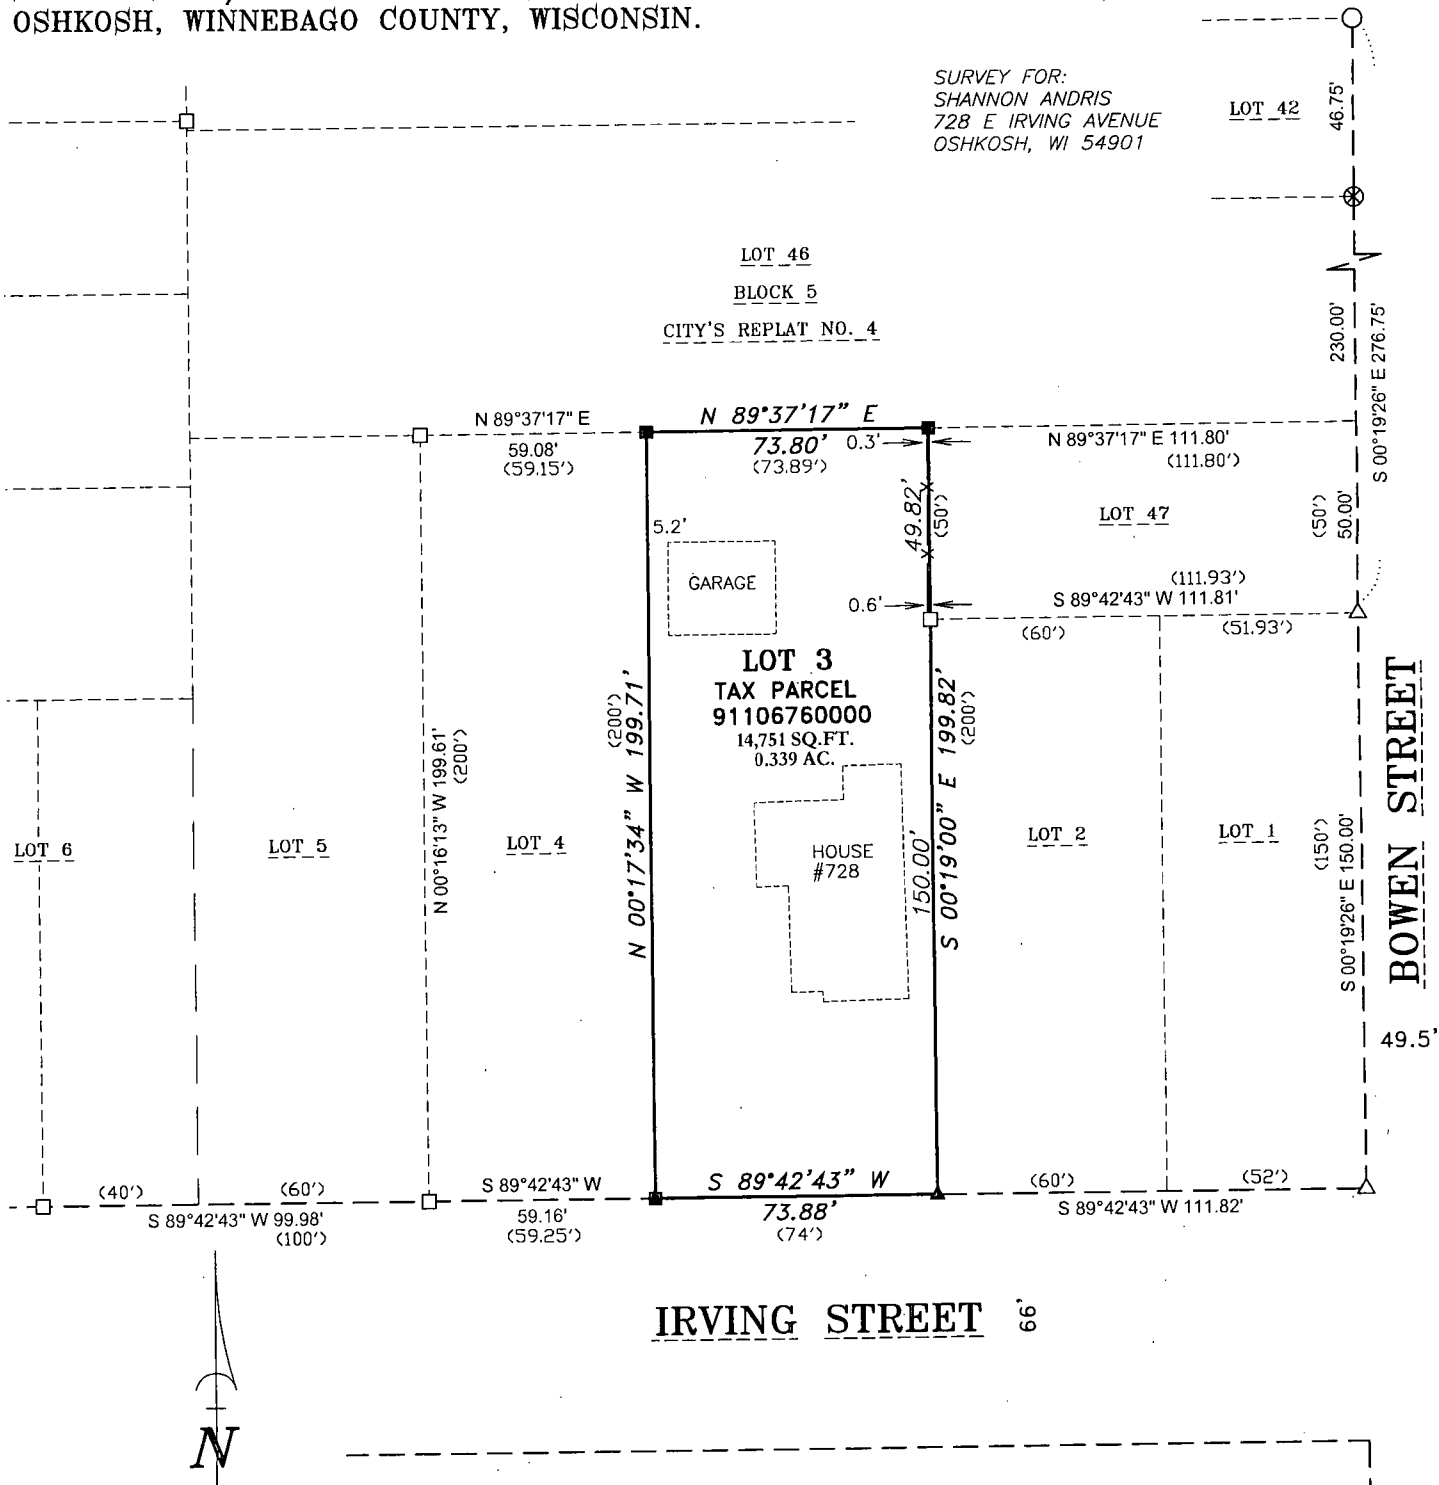

BEARINGS ARE REFERENCED TO THE WINNEBAGO COUNTY COORDINATE SYSTEM OF 1983(1997)

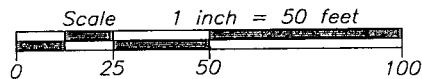

LEGEND

- 1-1/4" O.D. IRON PIPE SET, 18" LONG, WEIGHING 1.130 LBS. PER LIN. FOOT
- ▲ "MAG" NAIL SET
- 1-1/4" O.D. IRON PIPE FOUND
- △ 1" BAR FOUND
- 3/4" IRON PIPE FOUND
- ⊗ NAIL FOUND
- *— FENCE LINE
- () RECORDED AS

Martenson & Eisele, Inc.




101 West Main Street
Omro, WI 54963
www.martenson-eisele.com
P 920.685.6240 F 920.685.6340

Planning
Environmental
Surveying
Engineering
Architecture

SURVEYOR'S CERTIFICATE

I hereby certify that I have surveyed the property as shown, according to official records and that the plat above drawn is an accurate and correct representation of said survey.

James E. Smith JUNE 30, 2020
Wisconsin Professional Land Surveyor Date

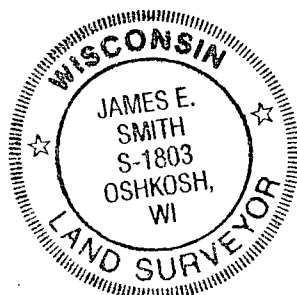

PROJECT NO. 0-2480-001

FILE 2480001POS.DWG

THIS INSTRUMENT WAS DRAFTED BY: DSL