


Plat of Survey

Lot 5 of Block A, Barbers' and Forward's Replat,
City of Oshkosh, Winnebago County, Wisconsin

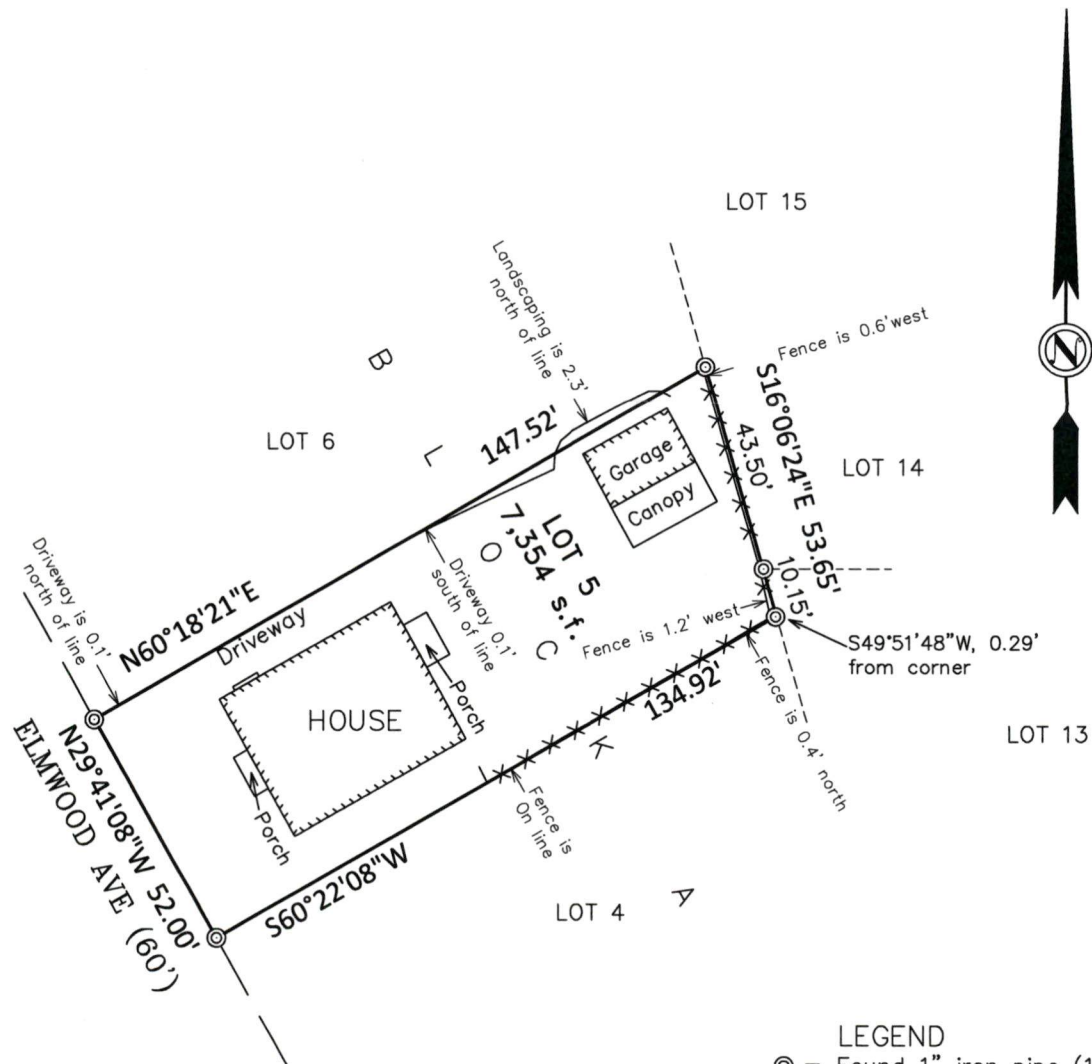


North is referenced to the Wisconsin
County Coordinate System, Winnebago
County (NAD 1983 datum)

LEGEND

- ⊙ = Found 1" iron pipe (1.315" o.d.)
- x-x-x- = 5' Wood fence

SCALE: 1"=40'

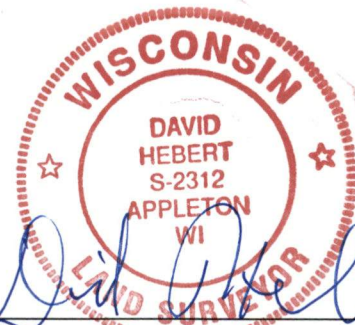

I, David Hebert, PLS, do hereby certify that this plat of
survey complies with Chapter A-E7 and is correct to the
best of my knowledge and belief.



Hebert Associates, Inc.
Land Surveying

1110 W. Wisconsin Ave. 920-734-8373
Appleton, WI 54914 Fax: 920-734-3968

FOR:

Eors Revesz
P.O. Box 3953
Oshkosh, WI. 54903

DATE: 5-1-23

DRAFTED BY: A.S.

SCALE: 1"=40'

DRAWING NUMBER:
23036A01