


PLAT OF SURVEY

THE WEST 40 FEET OF THE EAST 80 FEET OF LOTS 13 AND 14, BLOCK 4, MASTERSONS PARK PLAT,
12TH WARD IN THE CITY OF OSHKOSH, WINNEBAGO COUNTY, WISCONSIN.


SAID PARCEL CONTAINS 3,992 SQUARE FEET (0.0916 ACRES) OF LAND MORE OR LESS.

NOTE:

- ANY IMPROVEMENTS ALONG WITH FLOOD PLAIN, WETLANDS OR NAVIGABLE WATERS WHICH MAY AFFECT SUBJECT PROPERTY ARE NOT SHOWN PER CLIENTS INSTRUCTIONS.

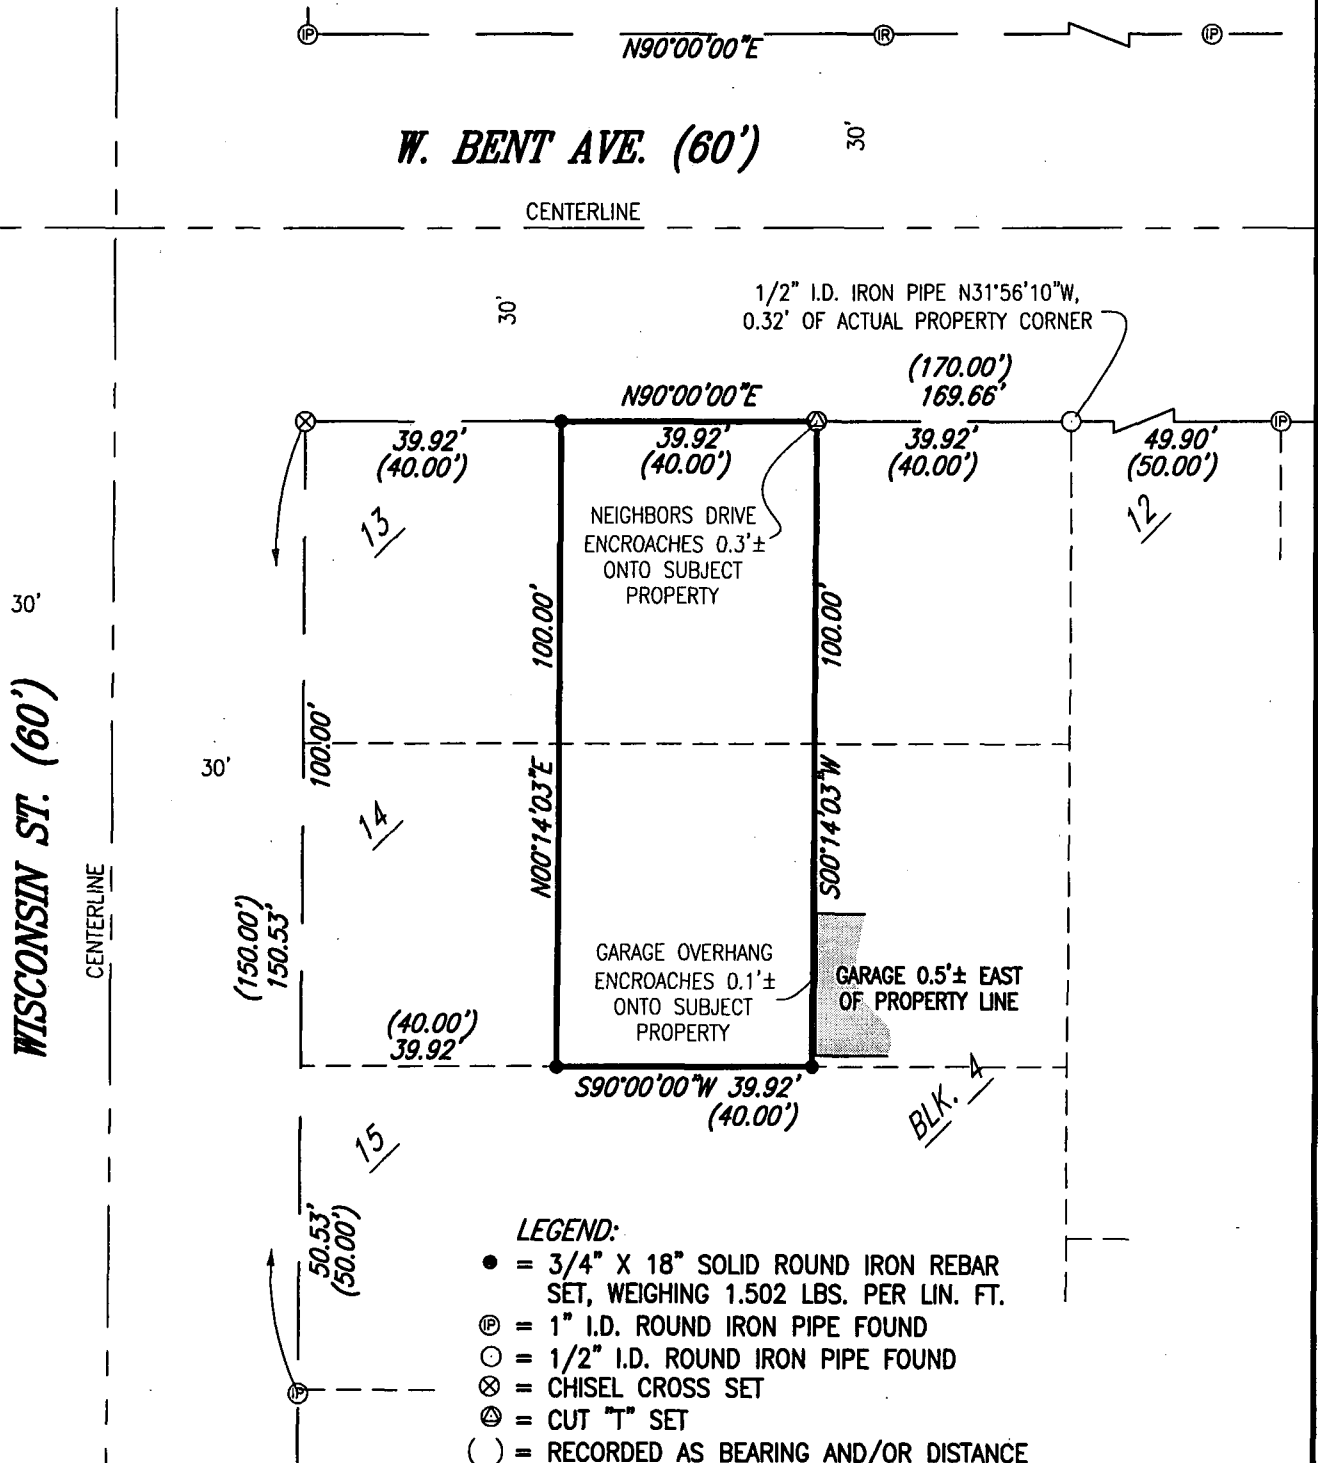

CLIENT:
RUTH CONLIN
523 W. BENT AVENUE
OSHKOSH, WISCONSIN 54901

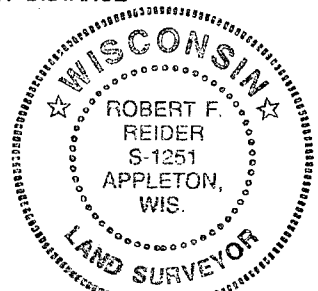

NORTH IS REFERENCED TO THE THE SOUTH
RIGHT OF WAY LINE OF W. BENT AVENUE,
LOCATED IN BLOCK 4, MASTERSON'S PARK
PLAT, 12TH WARD IN THE CITY OF OSHKOSH,
WINNEBAGO COUNTY, WISCONSIN WHICH IS
ASSUMED TO BEAR N90°00'00"E

I HEREBY CERTIFY THAT I HAVE SURVEYED THE ABOVE DESCRIBED PROPERTY AS
SHOWN ACCORDING TO THE OFFICIAL RECORDS AND THAT THIS PLAT OF SURVEY IS A
CORRECT REPRESENTATION OF SAID SURVEY TO THE BEST OF MY KNOWLEDGE AND
BELIEF.

Robert F. Reider
ROBERT F. REIDER, RLS-1251

9-21-10
DATED



CAROW LAND SURVEYING CO., INC.

615 N. LYNDALE DRIVE., P.O. BOX 1297
APPLETON, WISCONSIN 54912-1297
PHONE 920-731-4168 FAX 731-5673

SCALE
1" = 30'
DRAWN BY
cp RDD
PROJECT NO.
A1008.12