


PLAT OF SURVEY

LOT 7 OF BLOCK 15 IN MASTERSON'S PARK PLAT, IN THE TWELFTH WARD, IN THE CITY OF OSHKOSH,
WINNEBAGO COUNTY, WISCONSIN.

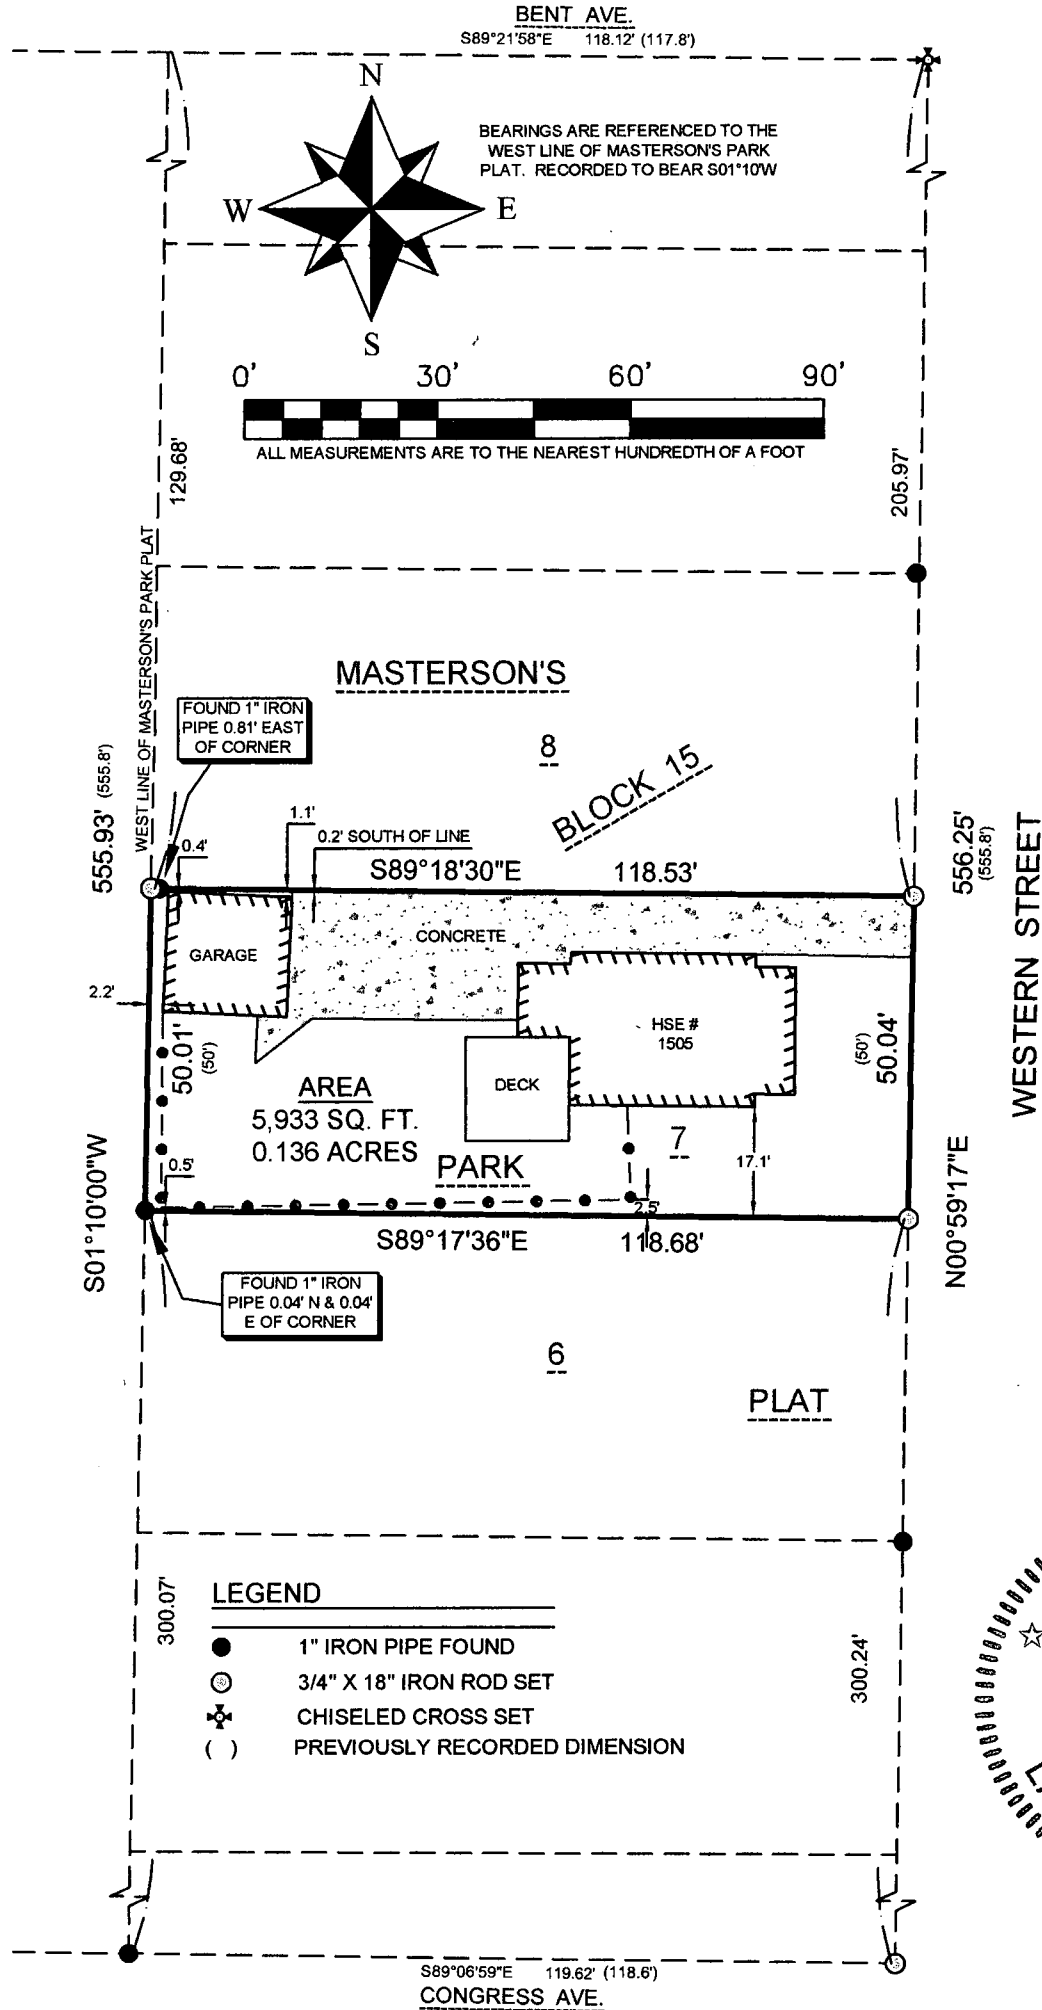

SURVEYOR'S CERTIFICATE:

I, CHRISTIAN A. HAUSFELD, WISCONSIN PROFESSIONAL LAND SURVEYOR, HEREBY CERTIFY THAT I HAVE SURVEYED THE ABOVE DESCRIBED PROPERTY AND THAT THE MAP SHOWN IS A TRUE AND ACCURATE REPRESENTATION THEREOF TO THE BEST OF MY KNOWLEDGE AND BELIEF.

DATED THIS 23rd DAY OF July 2014

Christian A. Hausfeld
WISCONSIN PROFESSIONAL LAND SURVEYOR S-2492
CHRISTIAN A. HAUSFELD



PRECISION LAND SURVEYING, LLC
1024 W. TAYLOR ST. APPLETON, WI 54914
(920) 205-4895

DRAWN BY CAH	DATE 7/22/2014	SURVEY FOR SCOTT GAVEL 1505 WESTERN ST OSHKOSH, WI
APPROVED CAH	DATE 7/23/2014	
SCALE 1" = 30'	SHEET 1 OF 1	PROJECT NO. 8458