
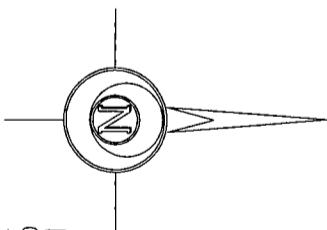
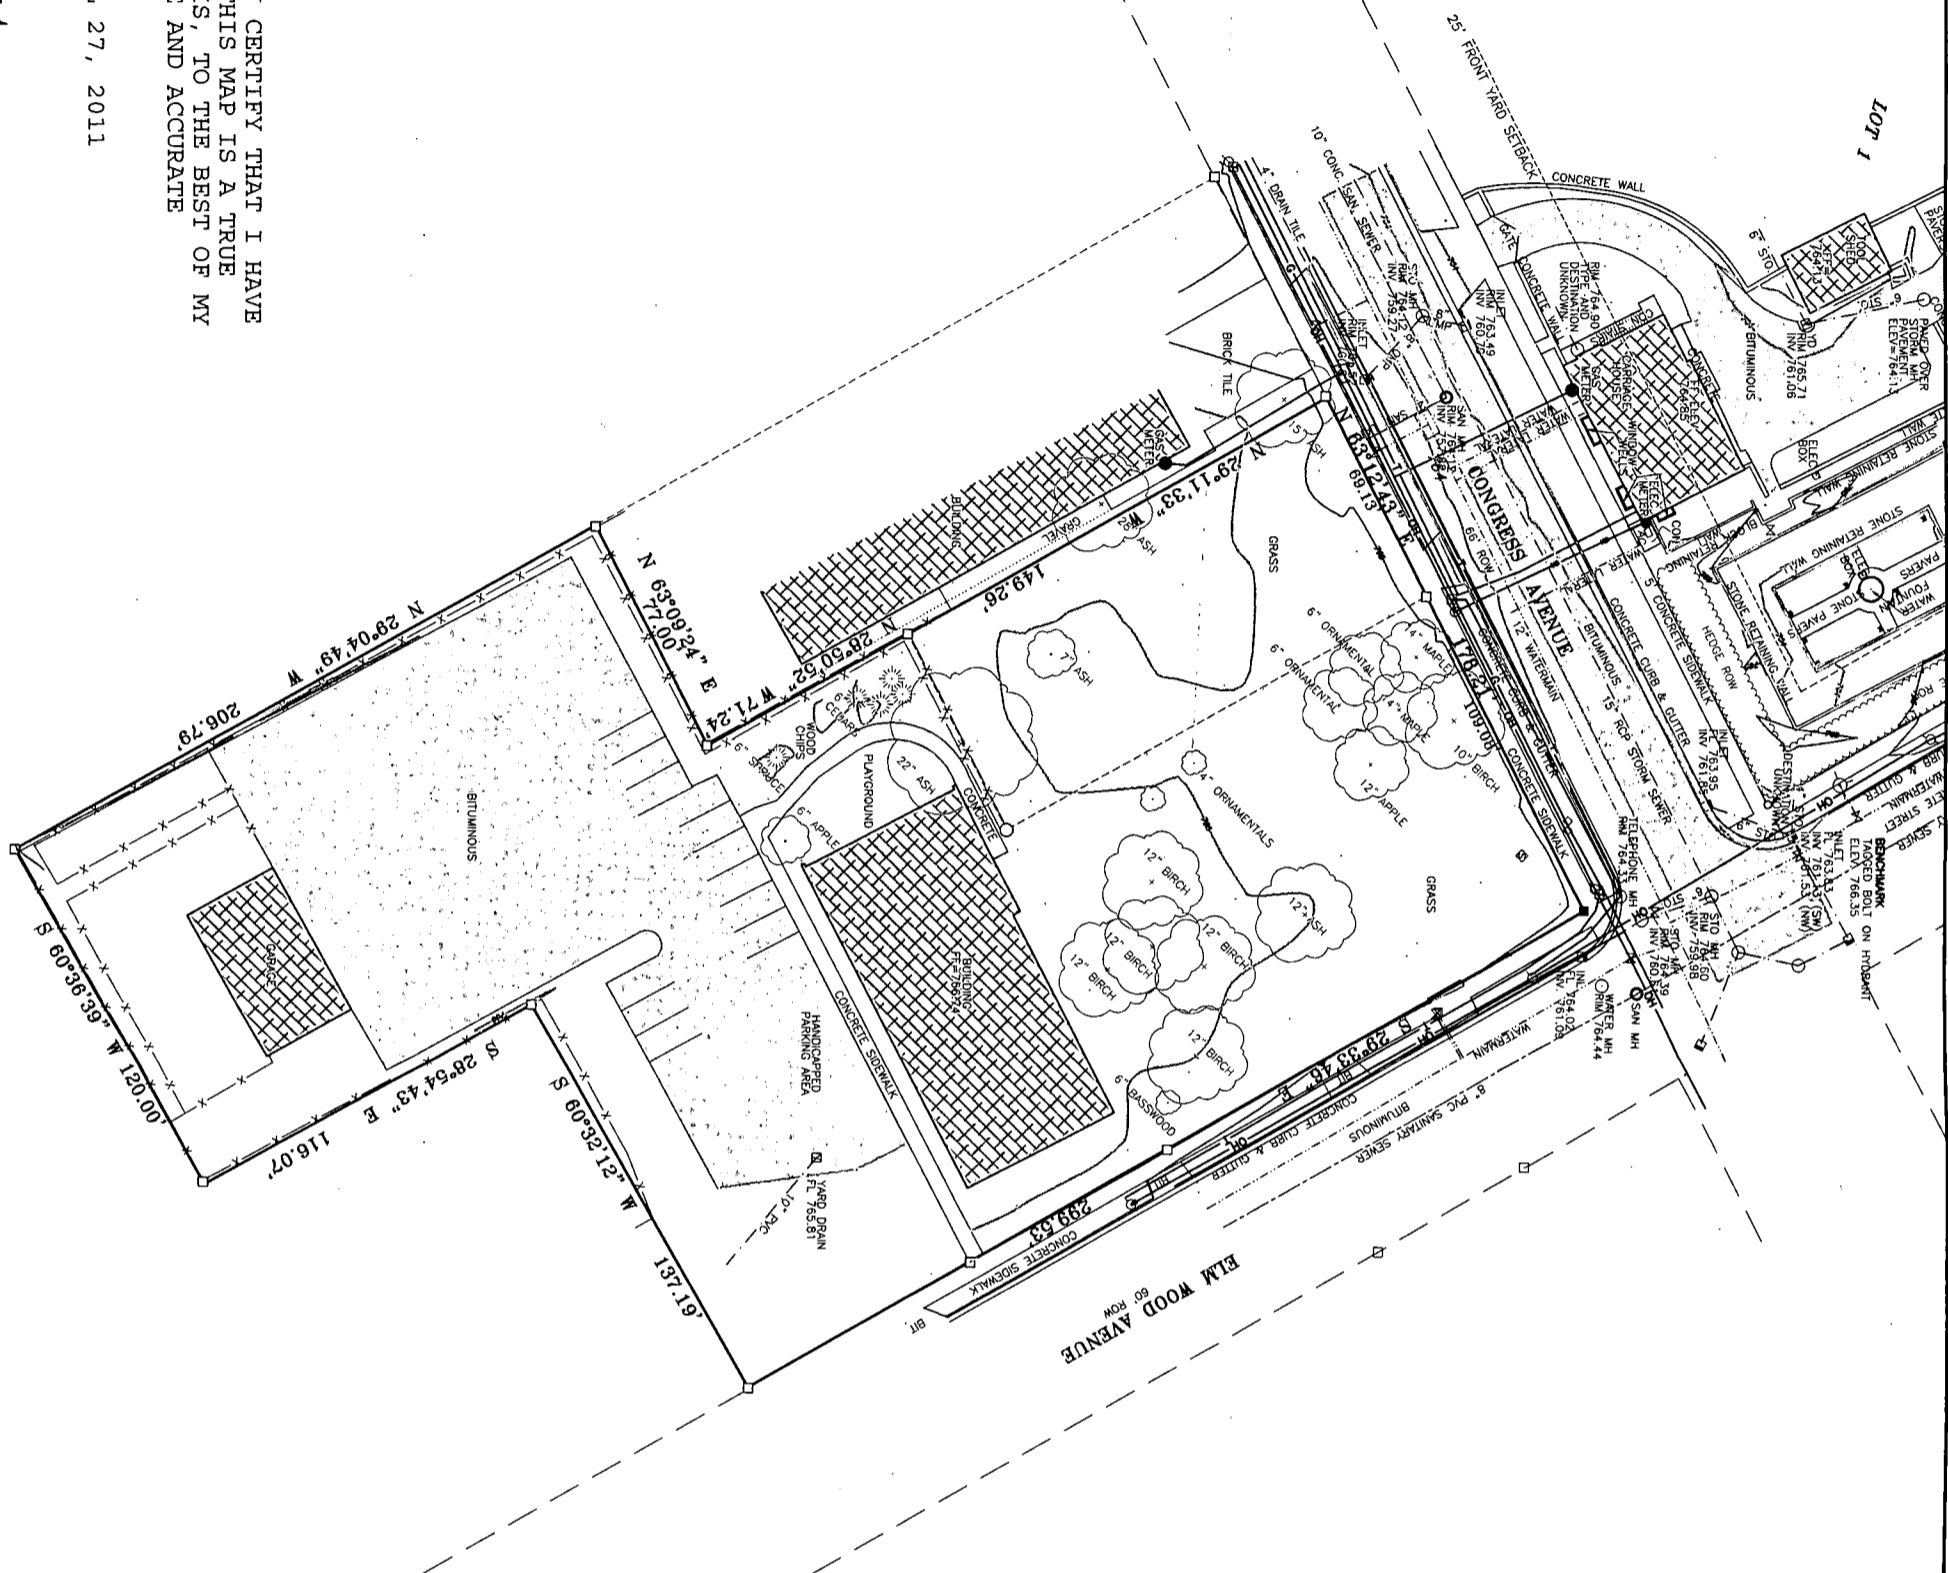


By Gary A. Zahring
GARY A. ZAHRING, WI REG. LAND

DATED THIS 27TH DAY OF APRIL 27, 2011

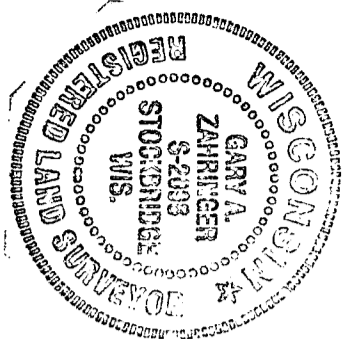

BEARINGS ARE REFERENCED TO THE
NORTHERLY RIGHT OF WAY LINE OF THE
CONGRESS AVENUE ASSUMED TO BEAR
N 63°12'43" E

SCALE 1"=60'

0 60 120


TOPOGRAPHIC LEGEND

- [illegible]

ALL OF LOTS 4, 8, 9, 12 AND PART OF LOTS 3, 7, 1
1 AND 13, LOCATED IN SAWYERS SUBDIVISION OF PART OF
BLOCK 107, IN THE TWELFTH WARD, CITY OF OSHKOSH,
WINNEBAGO COUNTY, WISCONSIN PER LEACHES MAP OF 1894

SURVEY FOR
THE PAINE ART CENTER AND GARDENS
C/O AARON SHERER, DIRECTOR
1410 ALGOMA BLVD
OSHKOSH, WI 54901

[illegible]

 1377 Midway Road
Menasha, WI 54952
www.martenson-eisele.com
info@martenson-eisele.com
920.731.0381 1.800.236.0381

Planning
Environmental
Surveying
Engineering
Architecture

DRAWING NO.
221-402D