

Plat of Survey

SHEET 1 OF 1

Being a portion Lakeshore Municipal Golf Course's exterior boundary: showing a portion of Lots 184-196 and Lots 199-222 in the Plot of the Town of Algoma(ALGOMA ADDITION), recorded in Volume 1 on page 13 dated July 29, 1848, and also a portion of Vacated Ann Street and Vacated Shomin Street being a part of the NE 1/4 of Section 15, T.18N., R.16E. in the 16th Ward, City of Oshkosh, Winnebago County, Wisconsin.




Surveyor's Certificate

I, Thomas M. Kromm, Wisconsin Registered Land Surveyor of Kromm Land Surveying, certify that I have surveyed the above described property and that the map shown below is a true and accurate representation thereof to the best of my knowledge and belief. Kromm Land Surveying has made no investigation or independent search for easements of record, encumbrances, restrictive covenants, or any other facts that an accurate and current title search may disclose. This Survey is valid only if print has original seal and signature.

Dated this 23rd day of July, 1999.

Thomas M Kromm

Wisconsin Registered Land Surveyor
Thomas M. Kromm

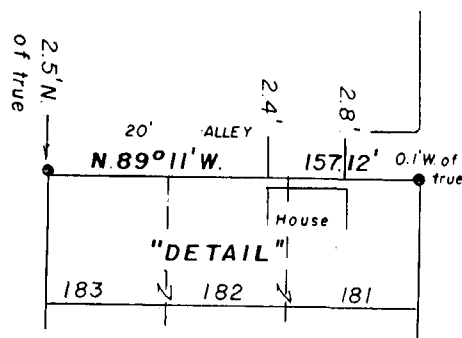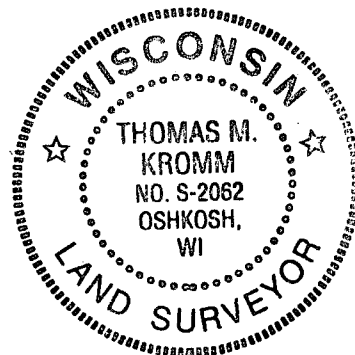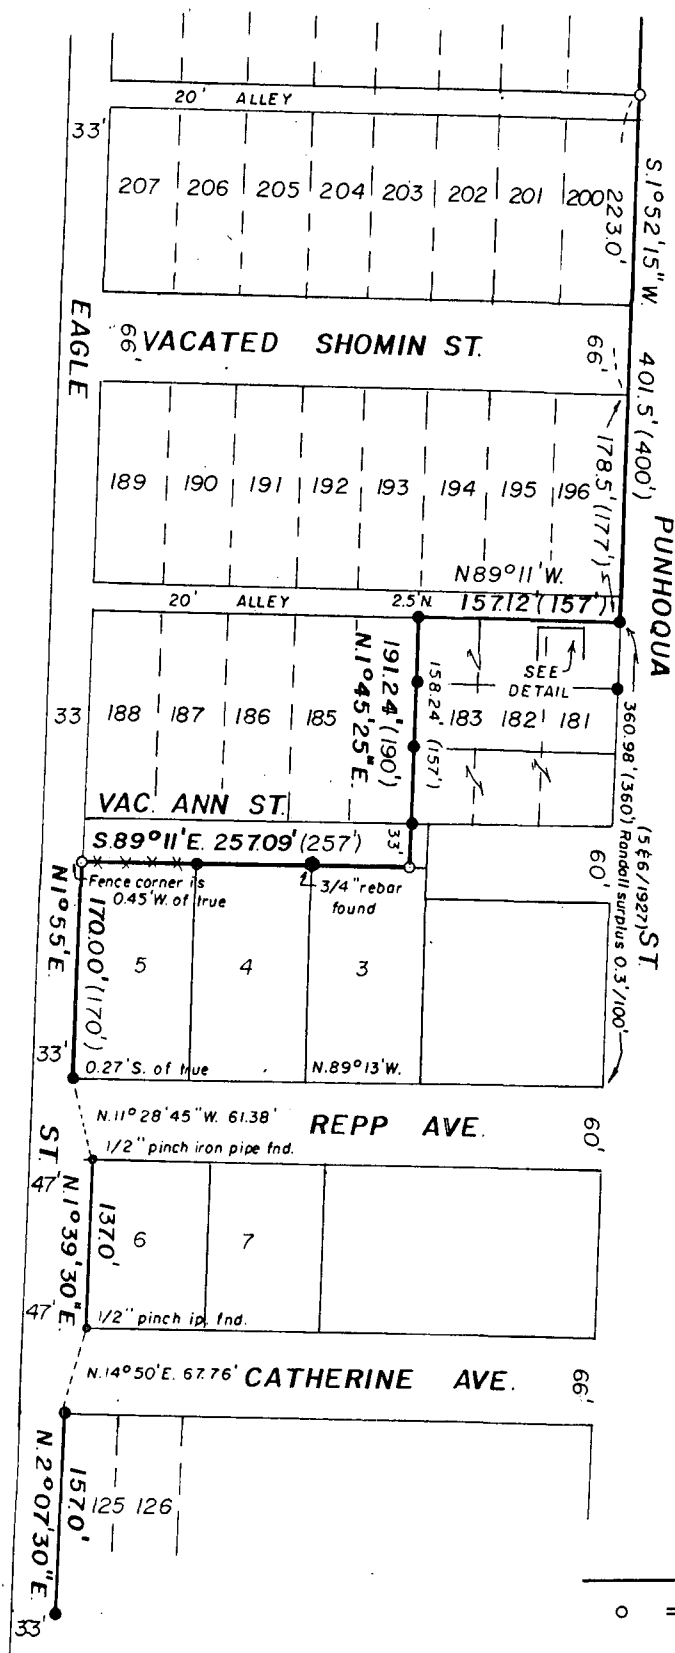

RAINBOW DRIVE

Survey for: Steve Dobish
Bearing reference: Northerly line of Oshkosh Avenue West of Eagle Street, recorded to bear N. 62° E.
Scale 1"=150'



LEGEND

- o = 1" X 24" Iron pipe weighing 1.68 lbs. per lineal foot set
- = 1" Iron pipe found.
- ⊕ = Winnebago County Berntsen Monument
- = PK nail set
- () = Recorded measurements

KROMM LAND SURVEYING

1224 Grand Street
Oshkosh, WI 54901



L-1010