


LOT 3 OF LEACH'S MAP OF BLOCK 100, IN THE ORIGINAL 5TH WARD, IN THE NORTHWEST
1/4, SECTION 15, T18N, R16E, 16TH WARD, CITY OF OSHKOSH, WINNEBAGO COUNTY,
WISCONSIN.

1610 OSHKOSH AAVENUE
OSHKOSH, WI 54902

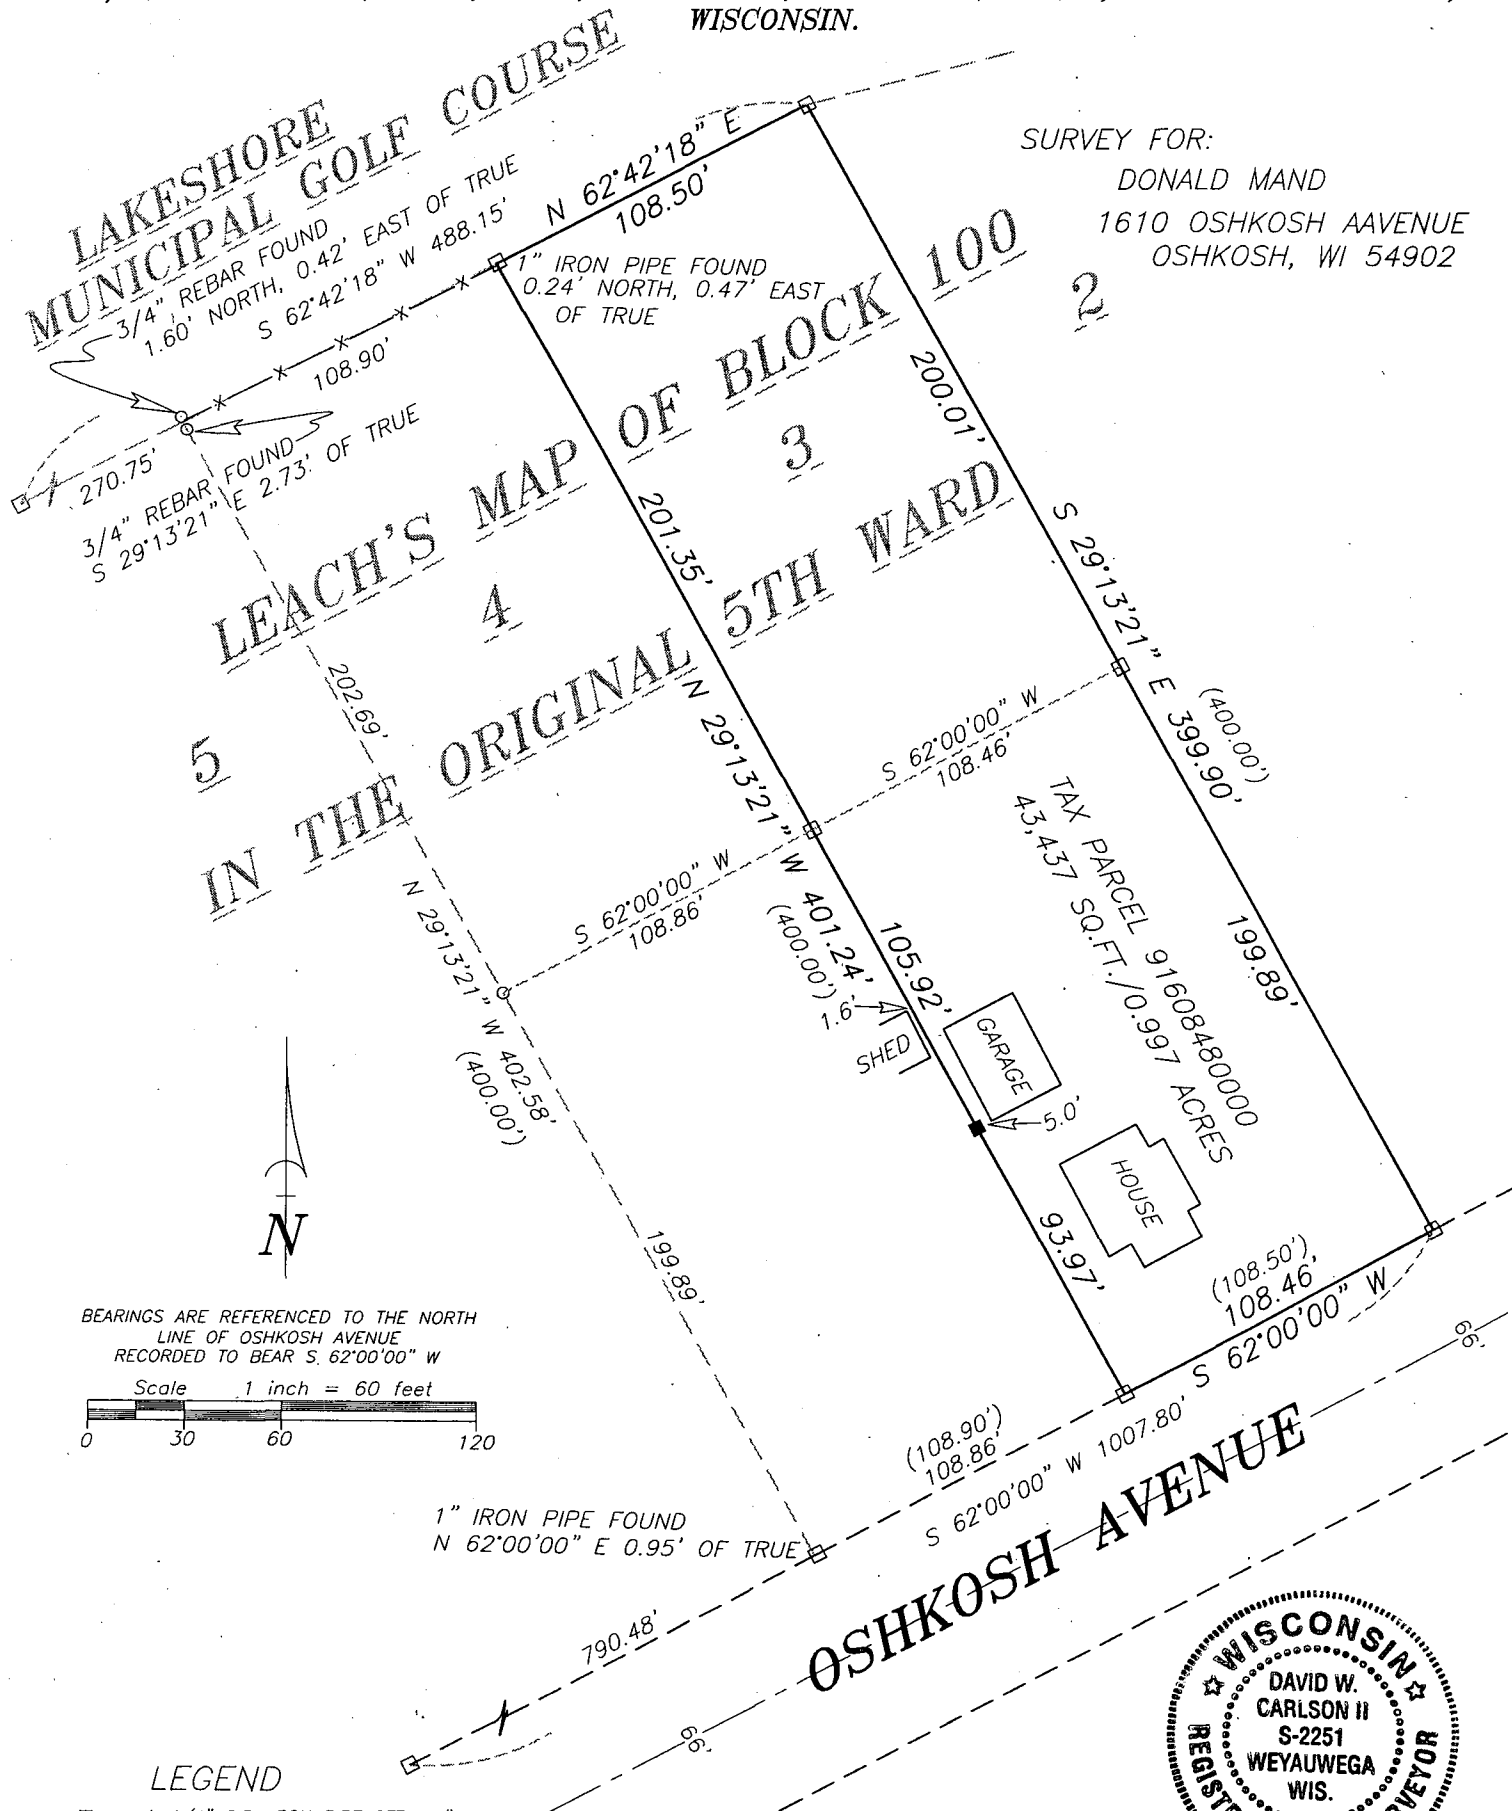

■ 1-1/4" O.D. IRON PIPE SET, 24" LONG,
 WEIGHING 1.130 LBS. PER LIN. FOOT
 ○ 3/4" REBAR FOUND
 □ 1-1/4" O.D. IRON PIPE FOUND
 -X-X- FENCE LINE
 () RECORDED AS



Email meomro@charter.net

I hereby certify that I have surveyed the property as shown, according to official records and that the plat above drawn is an accurate and correct representation of said survey.

Amber Condit APRIL 2, 2004
Wisconsin Registered Land Surveyor Date

THIS INSTRUMENT WAS DRAFTED BY: DWC