


PLAT OF SURVEY

Part of Parcel 167 of WISDOT Project I.D. 1120-11-22, located in the Southeast Quarter of the Northeast Quarter (SE1/4 - NE1/4) and the Northeast Quarter of the Northeast Quarter (NE1/4 - NE1/4) of Section 16, Township 18 North, Range 16 East, Town of Algoma, Winnebago County, Wisconsin.




0 50' 100'
SCALE: 1" = 100'

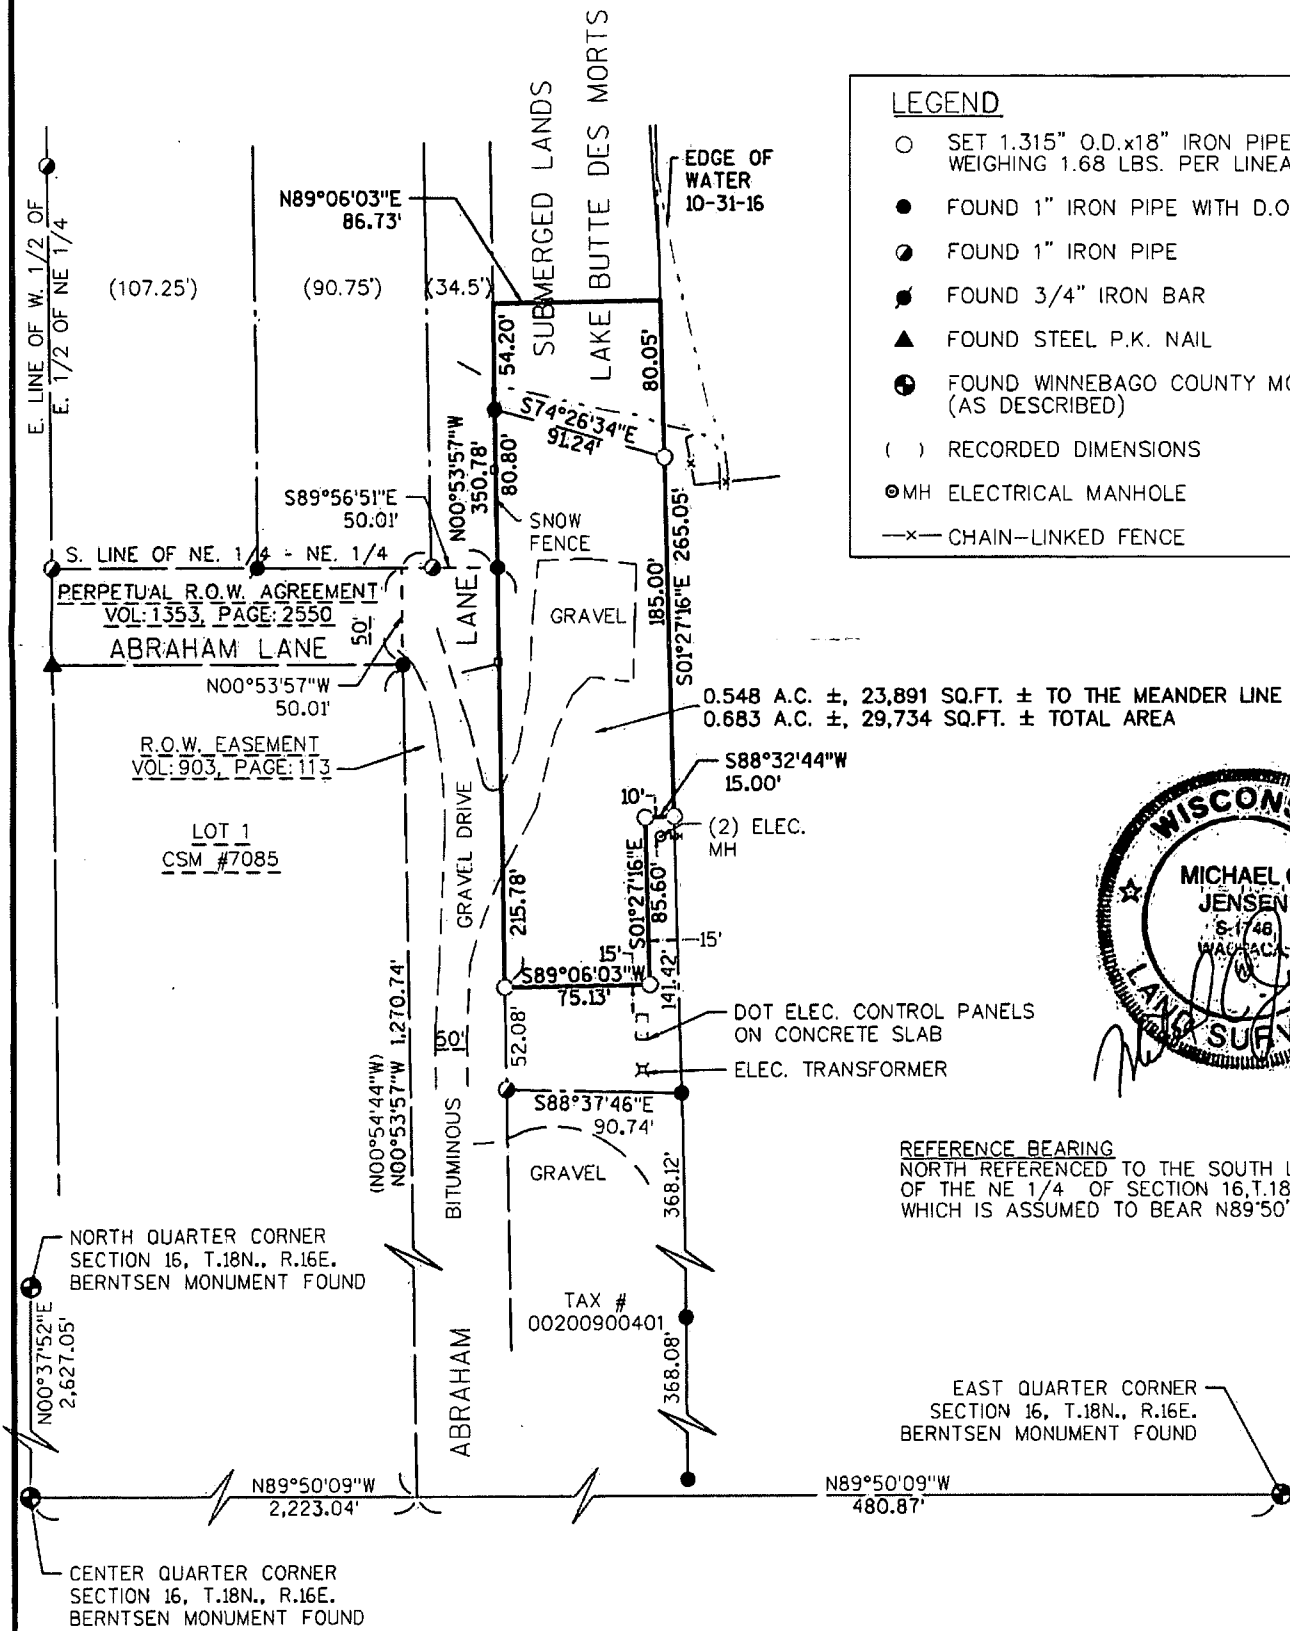

LEGEND

- SET 1.315" O.D.x18" IRON PIPE W/CAP WEIGHING 1.68 LBS. PER LINEAL FOOT
- FOUND 1" IRON PIPE WITH D.O.T. CAP
- FOUND 1" IRON PIPE
- FOUND 3/4" IRON BAR
- ▲ FOUND STEEL P.K. NAIL
- FOUND WINNEBAGO COUNTY MONUMENT (AS DESCRIBED)
- () RECORDED DIMENSIONS
- ⊙ MH ELECTRICAL MANHOLE
- x- CHAIN-LINKED FENCE

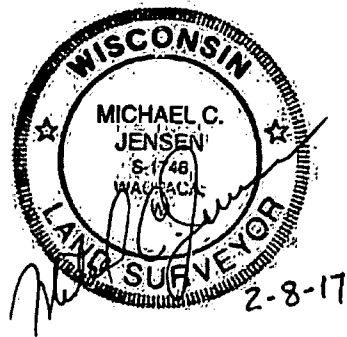

REFERENCE BEARING
NORTH REFERENCED TO THE SOUTH LINE
OF THE NE 1/4 OF SECTION 16, T.18N., R.16E.,
WHICH IS ASSUMED TO BEAR N89°50'09"W.

GRAEF

1150 Springhurst Drive,
Suite 201
Green Bay, WI. 54304-5947
920 / 592 9440
920 / 592 9445 fax
www.graef-usa.com

PROJECT NUMBER: 20162044.00
DATE: 02/03/17
SCALE: 1"=100'
DRAWN BY: CRH
CHECKED BY: MCJ
APPROVED BY: MCJ