


PLAT OF SURVEY

ALL OF LOT 55 IN "WILLOW SPRINGS SUBDIVISION", IN SECTION 16, TOWNSHIP 18 NORTH, RANGE 16 EAST, TOWN OF ALGOMA, WINNEBAGO COUNTY, WISCONSIN.

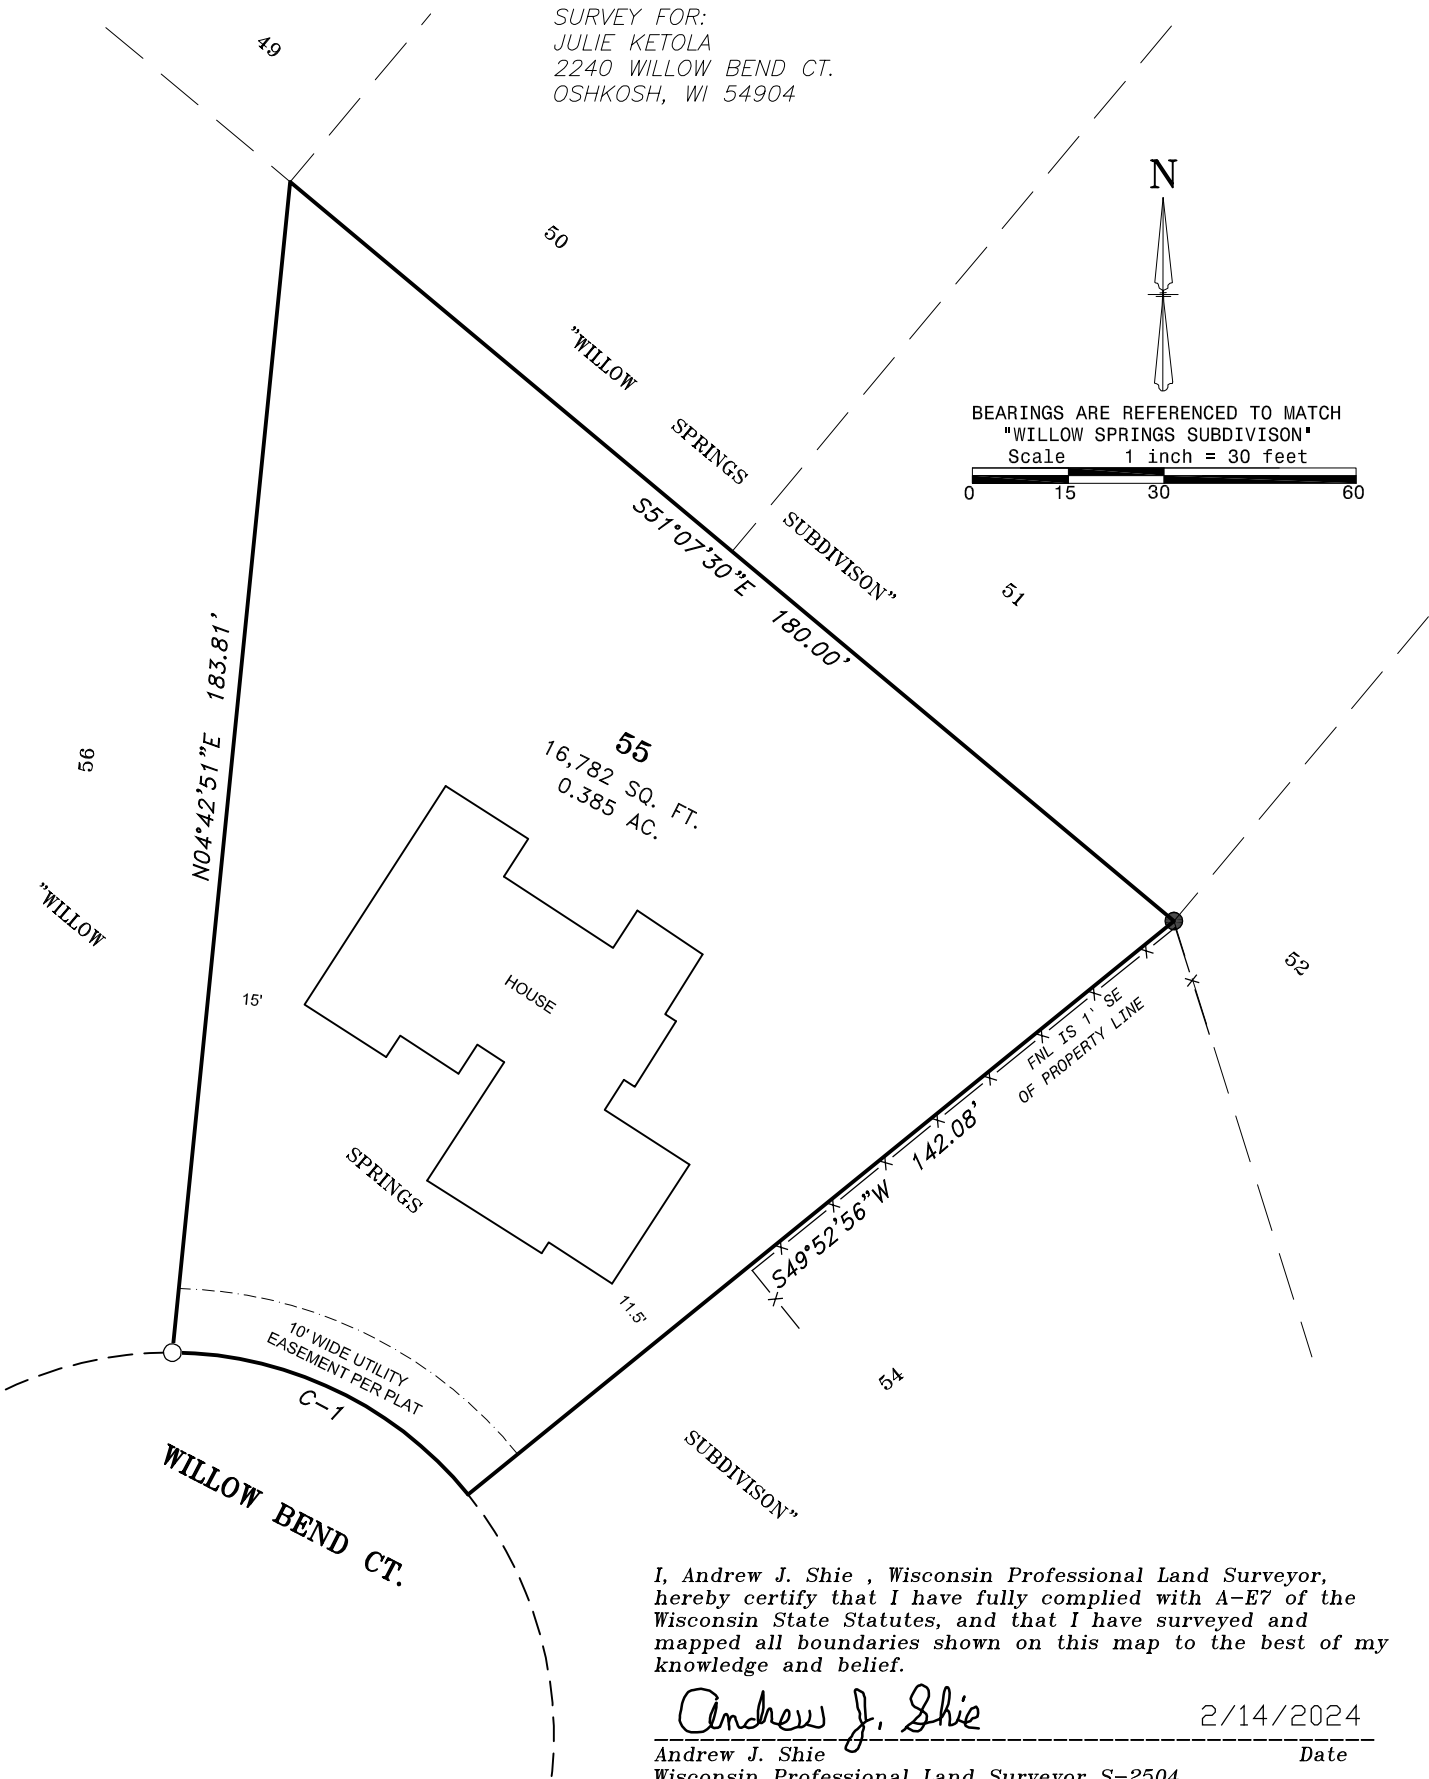

CURVE TABLE

Curve	Radius	Delta	Length	Chord Bearing	Chord
1	60.00'	50°33'12"	52.94'	N65°23'40"W	51.24'

FOX VALLEY  
LAND SURVEYING

4321 W. College Ave., Suite 200  
Appleton, WI 54914  
920-474-5025  
PROJECT NO. 181616-6

LEGEND

- 5/8" SOLID ROUND REBAR SET - 18" LONG,  
WEIGHING 1.03 LBS./LIN. FT.
- 3/4" REBAR FOUND
- FENCE LINE
- RECORDED AS

