



FLOOD PLAIN SURVEY

KNOWN AS 1400 BROOKS LANE. LOT 2 IN CERTIFIED SURVEY MAP NO. 5337,
IN THE WEST 1/2 OF THE EAST 1/2 OF THE N.E. 1/4 OF SECTION 16,
T18N, R16E, TOWN OF ALGOMA, WINNEBAGO COUNTY, WISCONSIN.

OCTOBER 27, 2005

FLOOD PLAIN SURVEY FOR JACQUELINE BELTER

NO. 4448

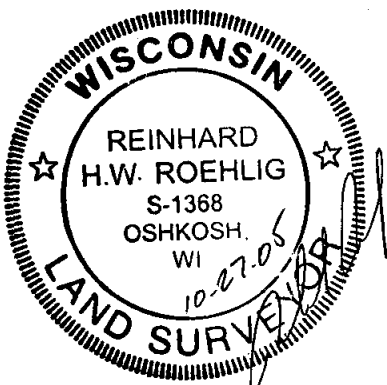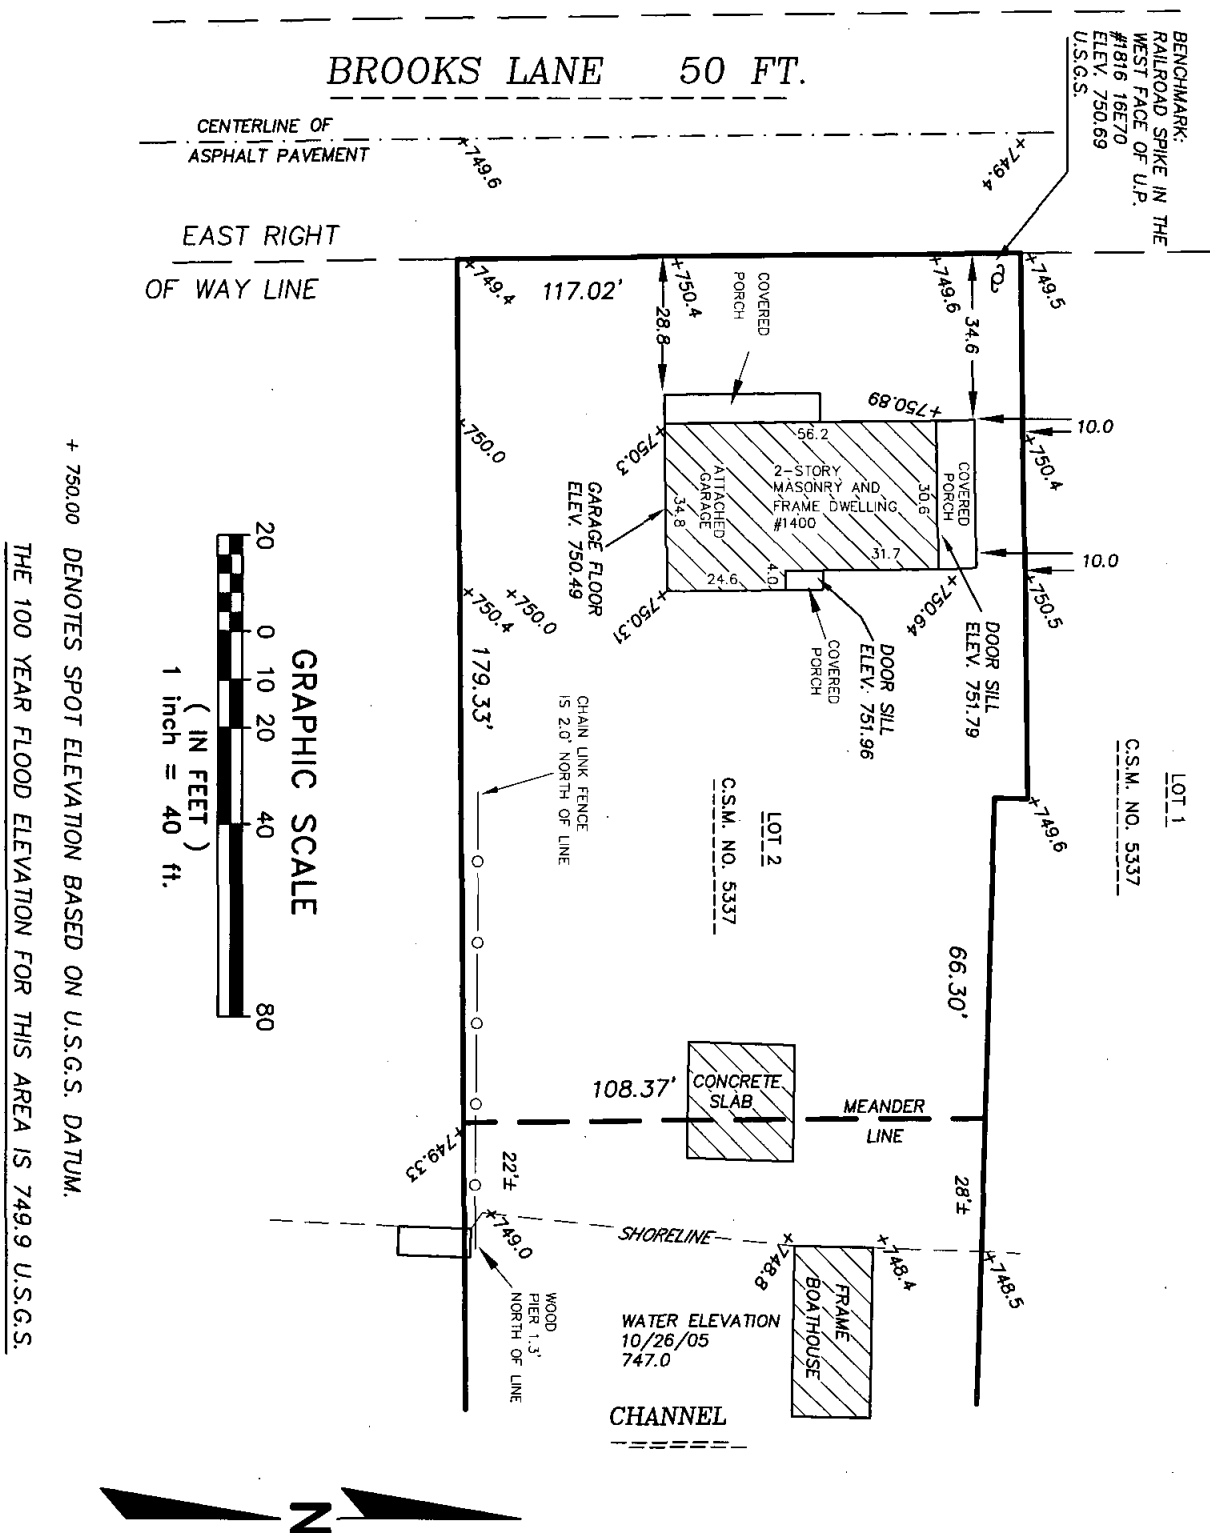

National Survey & Engineering

920-233-2884
Fax 920-231-9872
2850 Universal Street
Oshkosh, WI 54904

A Division of R.A. Smith & Associates, Inc.

www.nsae.com

OCTOBER 27, 2005

NO. 4448