


PLAT OF SURVEY

PART OF THE NORTHWEST 1/4 OF THE SOUTHEAST 1/4, SECTION 16, TOWNSHIP 18 NORTH,
RANGE 16 EAST, TOWN OF ALGOMA AND CITY OF OSHKOSH,
WINNEBAGO COUNTY, WISCONSIN.

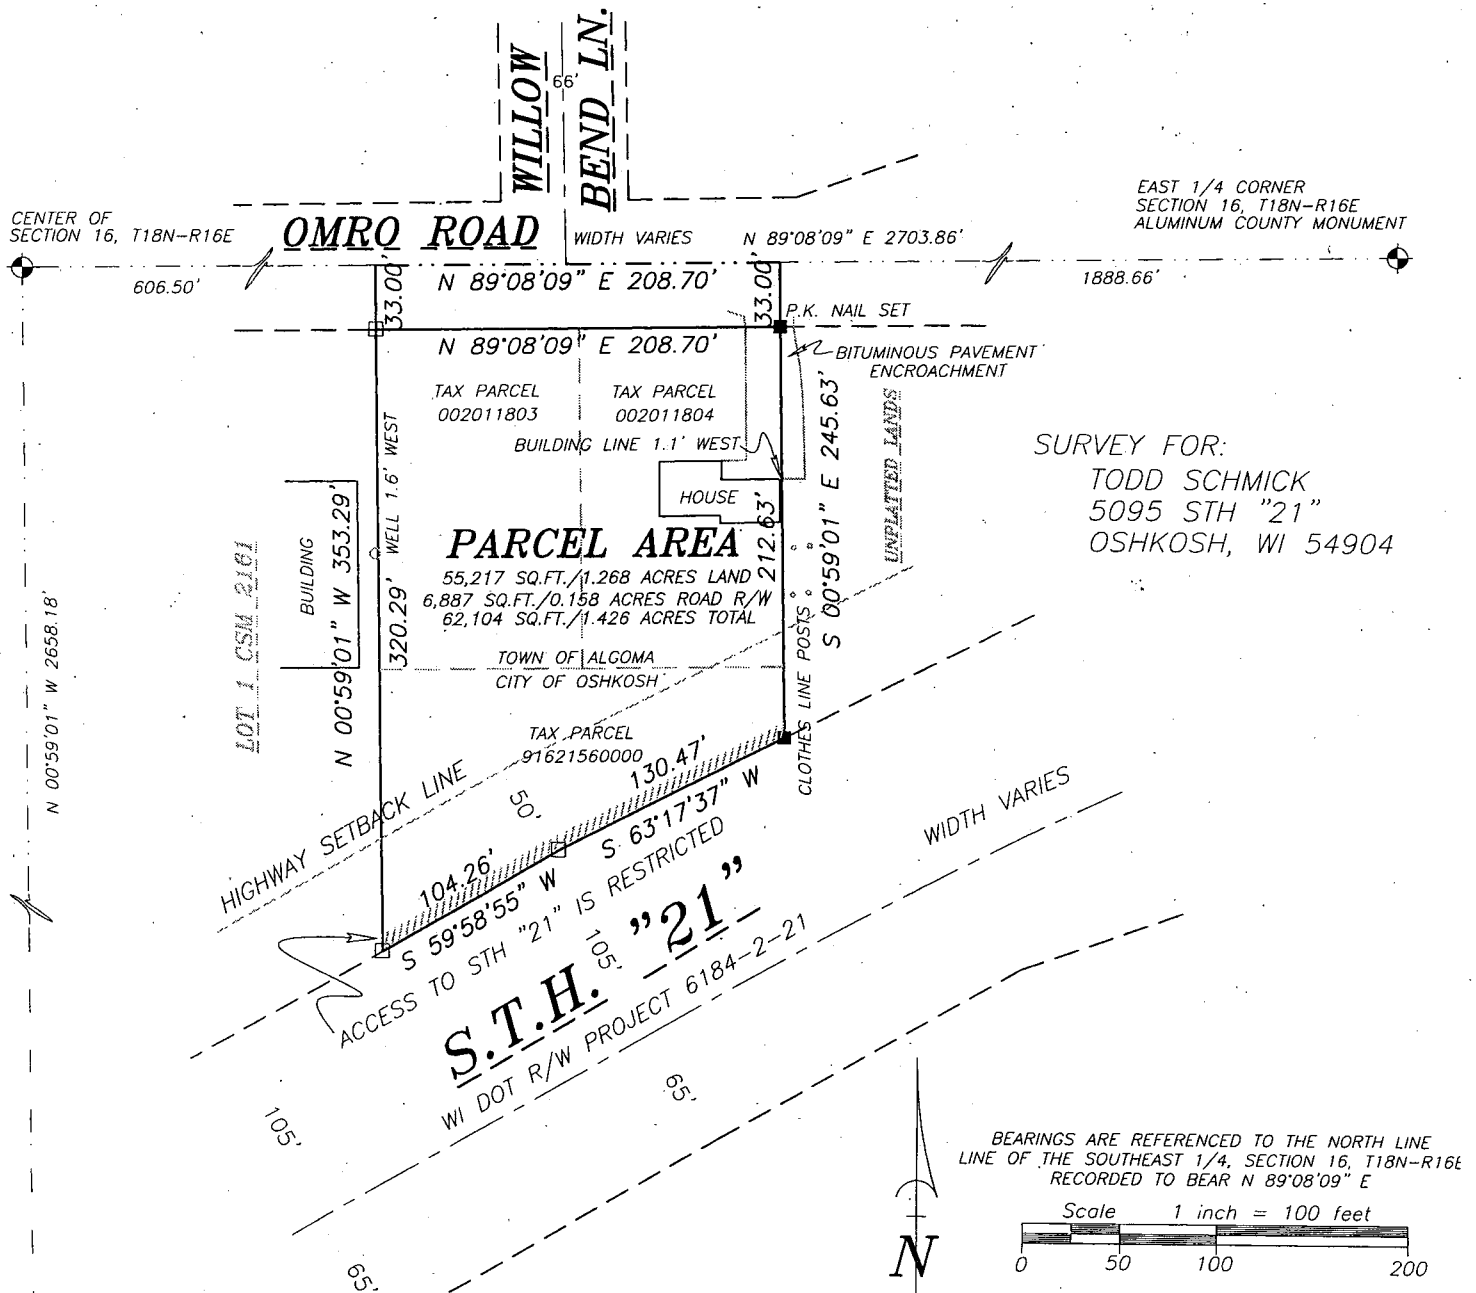

SURVEY FOR:
TODD SCHMICK
5095 STH "21"
OSHKOSH, WI 54904



SURVEYOR'S CERTIFICATE

I hereby certify that I have surveyed the property as shown, according to official records and that the plat above drawn is an accurate and correct representation of said survey.

David W. Carlson II MAY 19, 2003

Wisconsin Registered Land Surveyor

Date

LEGEND

- 1-1/4" O.D. IRON PIPE SET, 24" LONG, WEIGHING 1.130 LBS. PER LIN. FOOT
- ▲ 1-1/4" STEEL REINFORCING BAR SET, 30" LONG WEIGHING 4.303 LBS. PER LIN. FOOT
- × CHISELED "X" SET
- 3/4" REBAR FOUND
- 1-1/4" O.D. IRON PIPE FOUND
- △ 1-1/4" REBAR FOUND
- 2" IRON PIPE FOUND
- ⊗ CHISELED "X" FOUND
- ⊙ GOVERNMENT CORNER
- FENCE LINE
- () RECORDED AS

Martenson & Eisele, Inc.

Planning - Surveying - Engineering - Architecture

109 W. Main St., Omro, WI 54963

Phone (920) 685-6240 Fax (920) 685-6340

www.martenson-eisele.com

Email meomro@charter.net

PROJECT NO. 0-0927-001

FIELD BOOK 11 PAGE 61

FILE 0927001POS.DWG

THIS INSTRUMENT WAS DRAFTED BY: DWC