

PLAT OF SURVEY

LOTS 134 & 135 MELROSE PARK REPLAT OF LOT 107, BEING PART OF THE SE¼NW¼, SECTION 16, T.18N., R.16E., TOWN OF ALGOMA, WINNEBAGO COUNTY, WISCONSIN.


Michael A. Moe
Michael A. Moe RLS #2066
March 4, 2005
Drafted by MD Verstegen

WISCONSIN

MICHAEL A.
MOE
3-2005
REDGRANITE,
WI

LAND SURVEYOR

SURVEYOR'S CERTIFICATE:
I, Michael A. Moe, Wisconsin Registered Land Surveyor, hereby certify:
That under the direction of Chadd Huisman, Oshkosh, WI I have surveyed and mapped the lands as described above. Subject to all right-of-ways, easements and restrictions of record.
That I have performed said survey according to the official records and in full compliance with Chapter A-E7 of the Wisconsin Administrative Code in surveying and mapping the same to the best of my knowledge and belief.
That such is a correct representation of all exterior boundaries of the land surveyed.

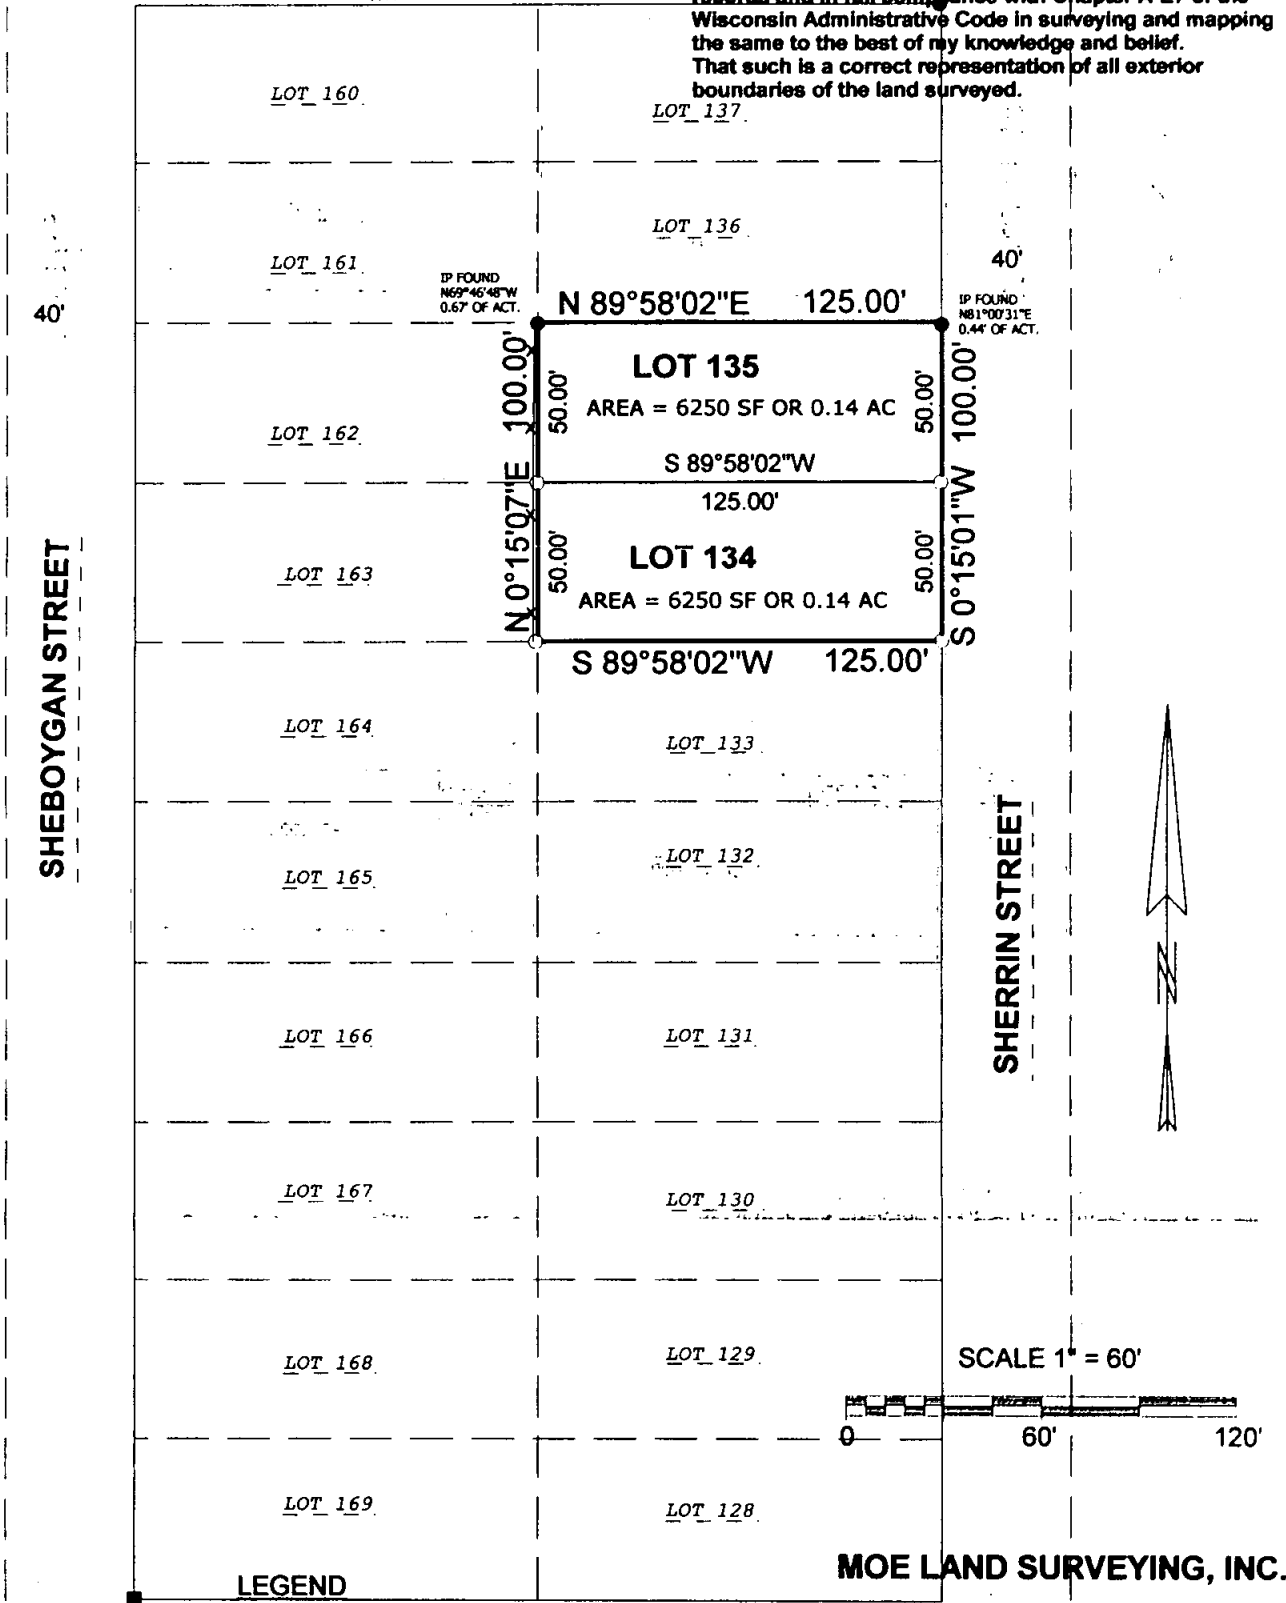

- EXISTING 2" IRON PIPE
● EXISTING 1" IRON PIPE
○ SET 3/4" X 18" REBAR
○ WEIGHING 1.50 LBS/LIN FT.

PARCEL NO. 0020822
DOC. NO. 01345228
MICHAEL A. MOE
REDGRANITE, WISCONSIN 54970
JOB # 05049