


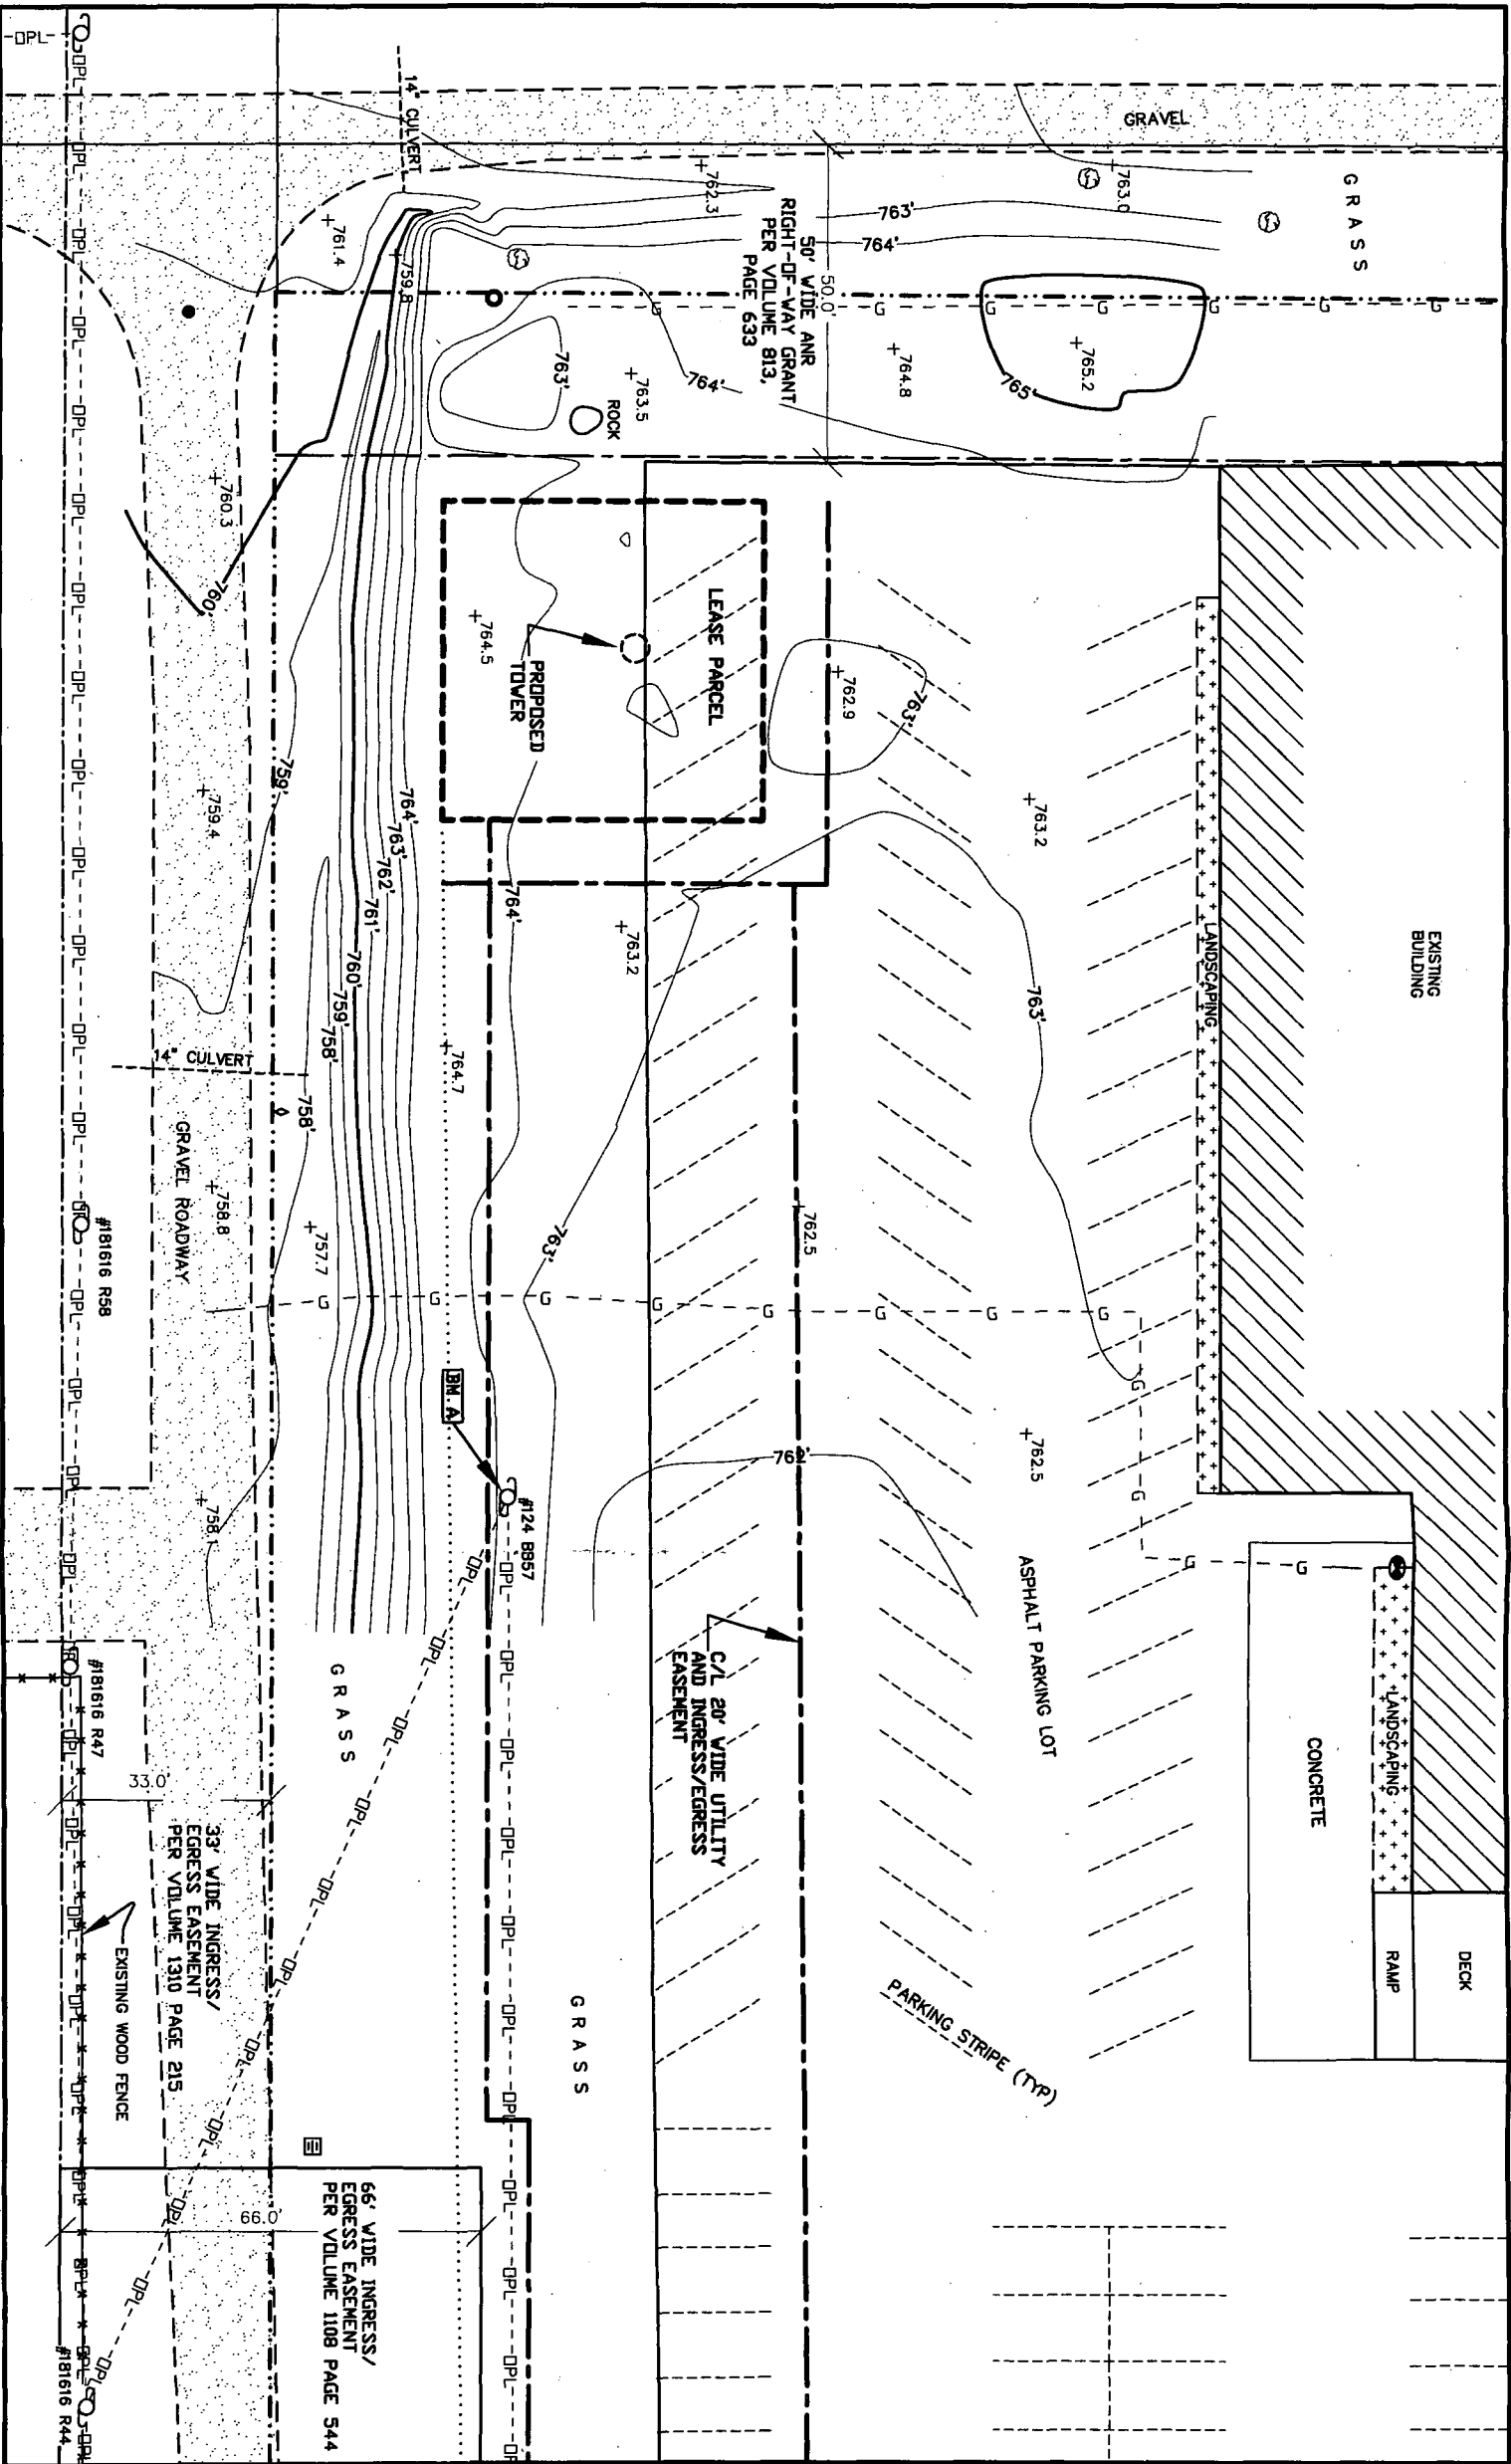

- LEGEND-**
- = 1" X 18" IRON PIPE SET
  - = 1" IRON PIPE FOUND
  - = 6" NAIL SET
  - △ = "P.K." MASONRY NAIL SET
  - ⊕ = COUNTY MONUMENT FOUND
  - ⊕ = EXISTING POWER POLE
  - ⊕ = ELECTRIC METER
  - ⊕ = LIGHT POLE
  - ⊕ = SIGN
  - ⊕ = MANHOLE
  - ⊕ = WATER VALVE
  - ⊕ = FIRE HYDRANT
  - ⊕ = GAS METER
  - ⊕ = GAS VALVE
  - ⊕ = STORM MANHOLE
  - ⊕ = CATCH BASIN
  - ⊕ = CONCRETE POST
  - ⊕ = PIPELINE POST
  - ⊕ = OVERHEAD ELECTRIC
  - G- = BURIED GAS
  - E- = BURIED ELECTRIC
  - - - = PROPERTY LINE
  - ⊕ = EXISTING TREE
  - ⊕ = EXISTING BUSH

BEARINGS REFERENCED TO THE WINNEBAGO COUNTY  
COORDINATE SYSTEM AND THE EAST LINE OF THE SE1/4 OF  
SECTION 16, T.18N, R.16E, WHICH BEARS: N00°-28'-48"W

**BENCHMARK INFORMATION**  
SITE BENCHMARK: (BM A)  
SET 6" NAIL IN WEST FACE OF POWER  
POLE #124 BB57; ±1' ABOVE GROUND LEVEL  
ELEVATION: 762.98'

|                         |         |                            |      |
|-------------------------|---------|----------------------------|------|
| 4                       | 5/25/12 | Revised Lease and Easement | J.B. |
| 3                       | 4/16/12 | Revised Lease and Easement | J.D. |
| 2                       | 4/12/12 | Revised Lease and Easement | J.D. |
| 1                       | 1/11/12 | Preliminary Survey         | J.B. |
| NO.                     | DATE    | DESCRIPTION                | BY   |
| DRAWN BY: J.B.          |         |                            |      |
| FIELD WORK 1-9-12       |         |                            |      |
| CHECKED BY: S.C.D.      |         |                            |      |
| FIELD BOOK: M-23, PG.34 |         |                            |      |
| JOB NO.: 6662-B1022     |         |                            |      |
| SHEET 2 OF 3            |         |                            |      |


I, Steven C. DeJong, hereby certify that none of the  
property described hereon is within a flood plain or  
wetlands area as defined by FEMA or Wisconsin DNR.

**SURVEYORS CERTIFICATE**

I, Steven C. DeJong, Wisconsin Registered Land Surveyor  
of Meridian Surveying, LLC, certify that I have surveyed the  
described property and that the map shown is a true and accurate  
representation thereof to the best of my knowledge and belief.

Dated this **31<sup>ST</sup>** day of **MAY**, 2012.

**SCD**  
WISCONSIN REGISTERED LAND SURVEYOR  
Steven C. DeJong, S-2791

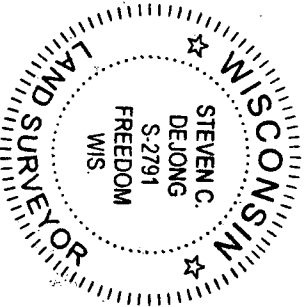

**GRAPHIC SCALE**

11" X 17" - 1" = 30'  
22" X 34" - 1" = 15'

|                                                                                    |  |                                                           |
|------------------------------------------------------------------------------------|--|-----------------------------------------------------------|
| SITE NAME:<br>WASHBURN STREET                                                      |  | SITE ADDRESS:<br>825 N. WASHBURN ST.<br>OSHKOSH, WI 54902 |
| SITE NUMBER:<br>W6034                                                              |  |                                                           |
| <b>MERIDIAN</b>                                                                    |  |                                                           |
| SURVEYING, LLC                                                                     |  |                                                           |
|  |  |                                                           |
| N8774 Fireline 1<br>Menasha, WI 54952                                              |  | Office: 920-993-0881<br>Fax: 920-273-6037                 |

**LEASE EXHIBIT**  
FOR  
NSORO/MAS TEC LLC.  
BEING A PART OF THE SE1/4 OF THE  
SE1/4, SECTION 16, T.18N, R.16E.,  
CITY OF OSHKOSH, WINNEBAGO COUNTY,  
WISCONSIN