


PLAT OF SURVEY

LOT 1 OF CERTIFIED SURVEY MAP 5344, AND LOT 34 IN THE 1ST ADDITION TO BUTTE DES MORTS MEADOWS, ALL BEING PART OF THE NORTHWEST 1/4 OF THE NORTHWEST 1/4 OF SECTION 17, TOWNSHIP 18 NORTH, RANGE 16 EAST, TOWN OF ALGOMA, WINNEBAGO COUNTY, WISCONSIN.

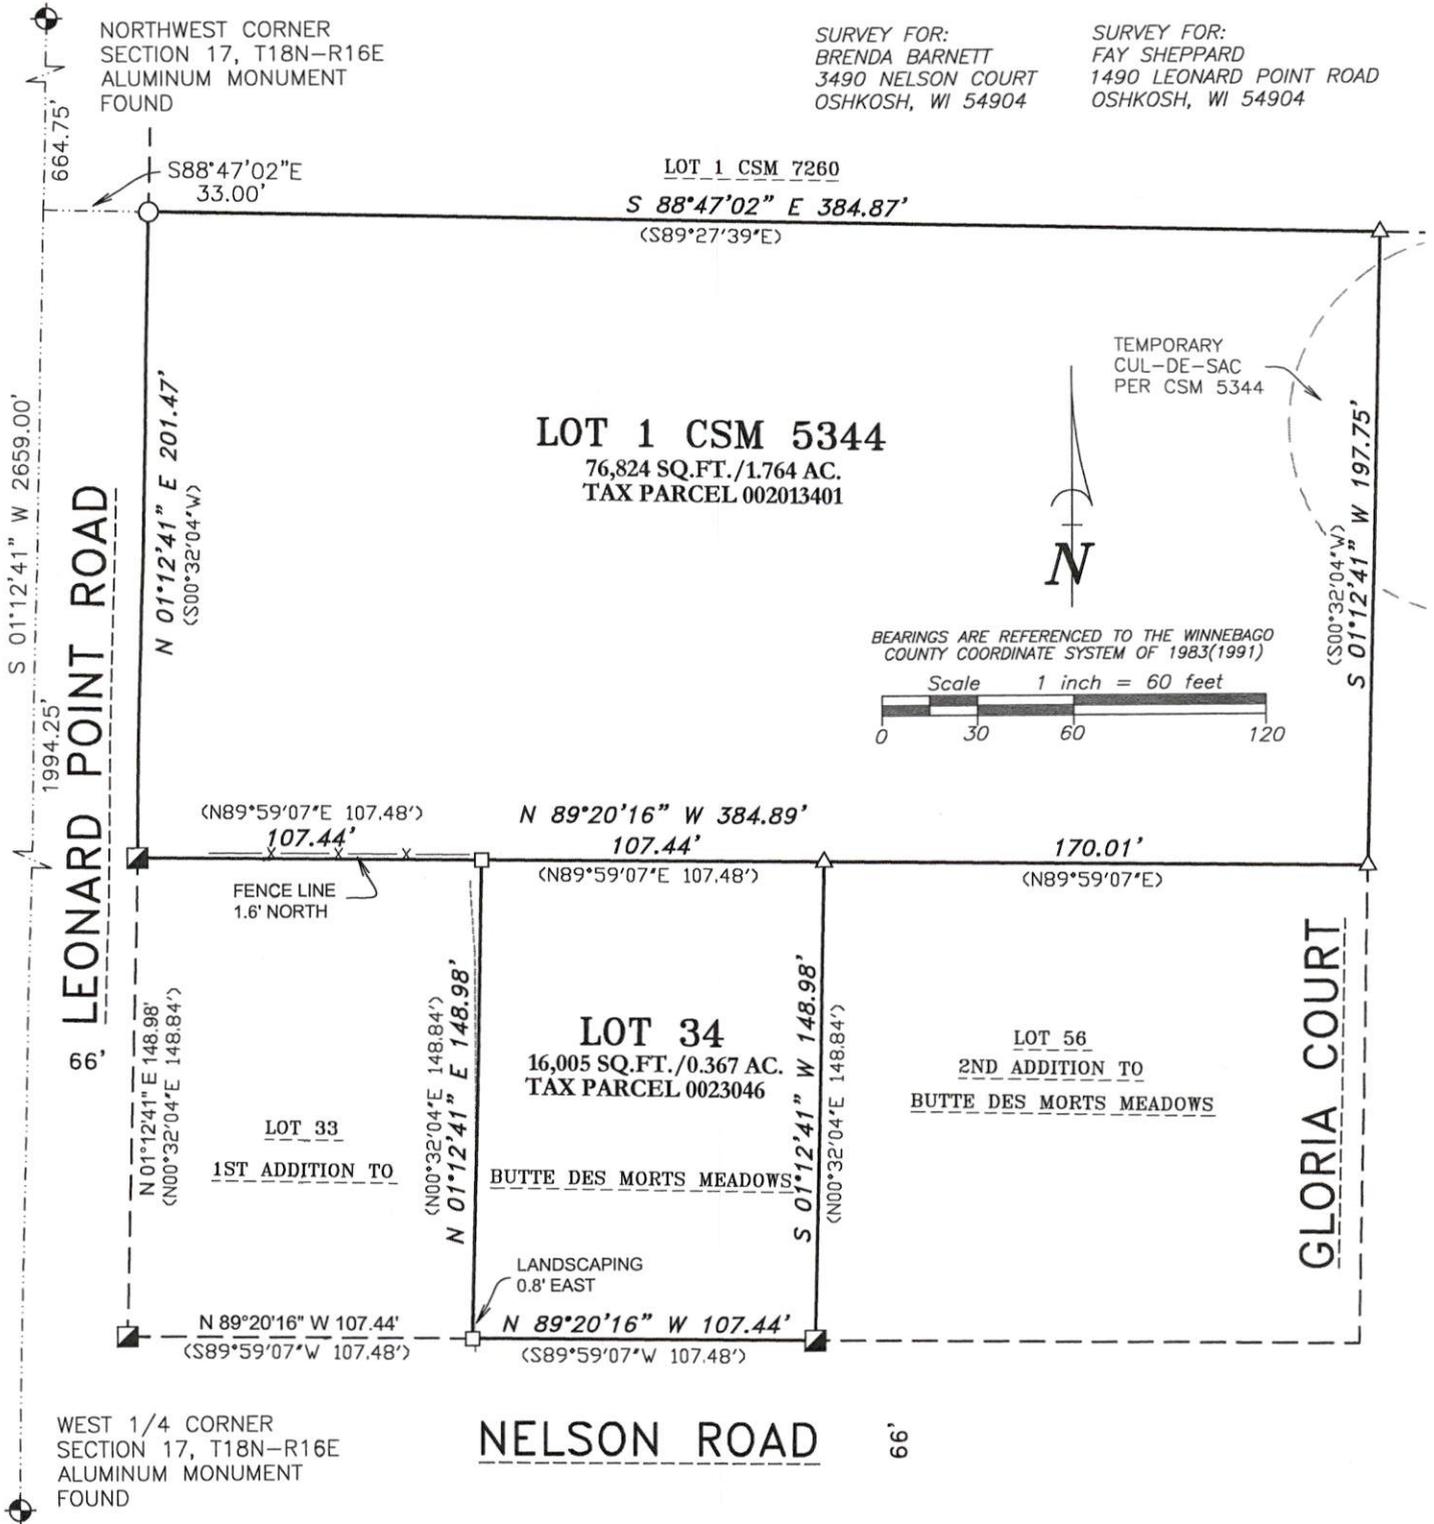

SURVEYOR'S CERTIFICATE

I hereby certify that I have surveyed the property as shown, according to official records and that the plat above drawn is an accurate and correct representation of said survey.

Darryl S. Lehman 10-2-25
 Wisconsin Professional Land Surveyor Date



LEGEND

- 3/4" REBAR FOUND
- 1-1/4" O.D. IRON PIPE FOUND
- △ 1-1/4" REBAR FOUND
- 2" O.D. IRON PIPE FOUND
- ⊙ GOVERNMENT CORNER FOUND
- FENCE LINE
- () RECORDED AS

Martenson & Eisele, Inc.



101 West Main Street
 Omro, WI 54963
 www.martenson-eisele.com
 P 920.685.6240

Planning
 Environmental
 Surveying
 Engineering
 Architecture

PROJECT NO. 0-2997-001
 FILE 2997001POS.DWG

THIS INSTRUMENT WAS DRAFTED BY: DSL