


PLAT OF SURVEY

LOT 1 OF CERTIFIED SURVEY MAP 5344, AND LOT 34 IN THE 1ST ADDITION TO BUTTE DES MORTS MEADOWS, ALL BEING PART OF THE NORTHWEST 1/4 OF THE NORTHWEST 1/4 OF SECTION 17, TOWNSHIP 18 NORTH, RANGE 16 EAST, TOWN OF ALGOMA, WINNEBAGO COUNTY, WISCONSIN.

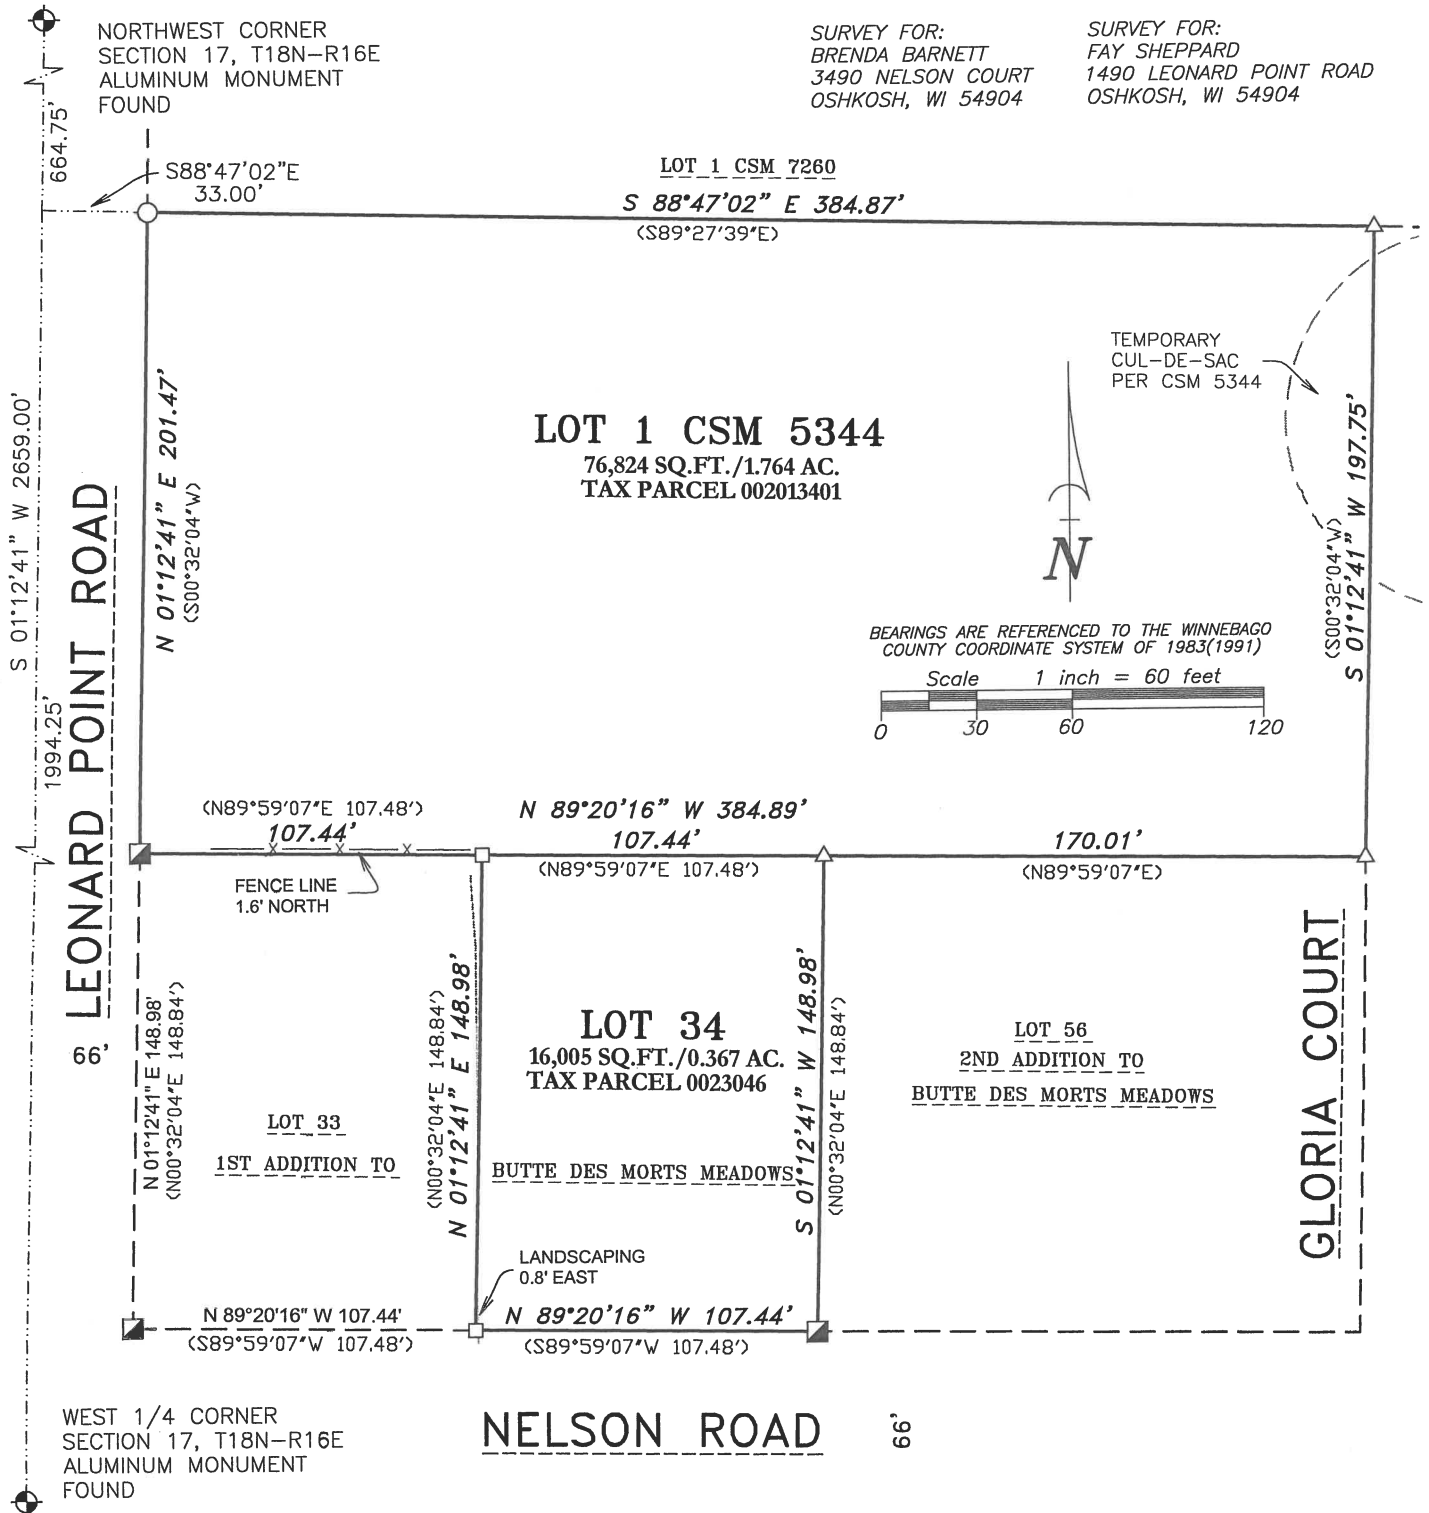

SURVEYOR'S CERTIFICATE


I hereby certify that I have surveyed the property as shown, according to official records and that the plat above drawn is an accurate and correct representation of said survey.

Darryl S. Lehman
Wisconsin Professional Land Surveyor

10-2-25
Date

LEGEND

- 3/4" REBAR FOUND
- 1-1/4" O.D. IRON PIPE FOUND
- △ 1-1/4" REBAR FOUND
- 2" O.D. IRON PIPE FOUND
- ⊙ GOVERNMENT CORNER FOUND
- - - FENCE LINE
- () RECORDED AS

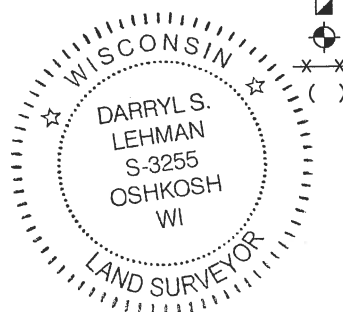

Martenson & Eisele, Inc.



101 West Main Street
Omro, WI 54963
www.martenson-eisele.com
P 920.685.6240

Planning
Environmental
Surveying
Engineering
Architecture

PROJECT NO. 0-2997-001

FILE 2997001POS.DWG

THIS INSTRUMENT WAS DRAFTED BY: DSL