


PLAT OF SURVEY

LOT THIRTY-NINE (39), IN LAKE BREEZE ASSESSOR'S PLAT NO. 1, F/K/A LOT THIRTY NINE (39) IN LAKE BREEZE PLAT, IN THE TOWN OF ALGOMA, WINNEBAGO COUNTY, WISCONSIN.

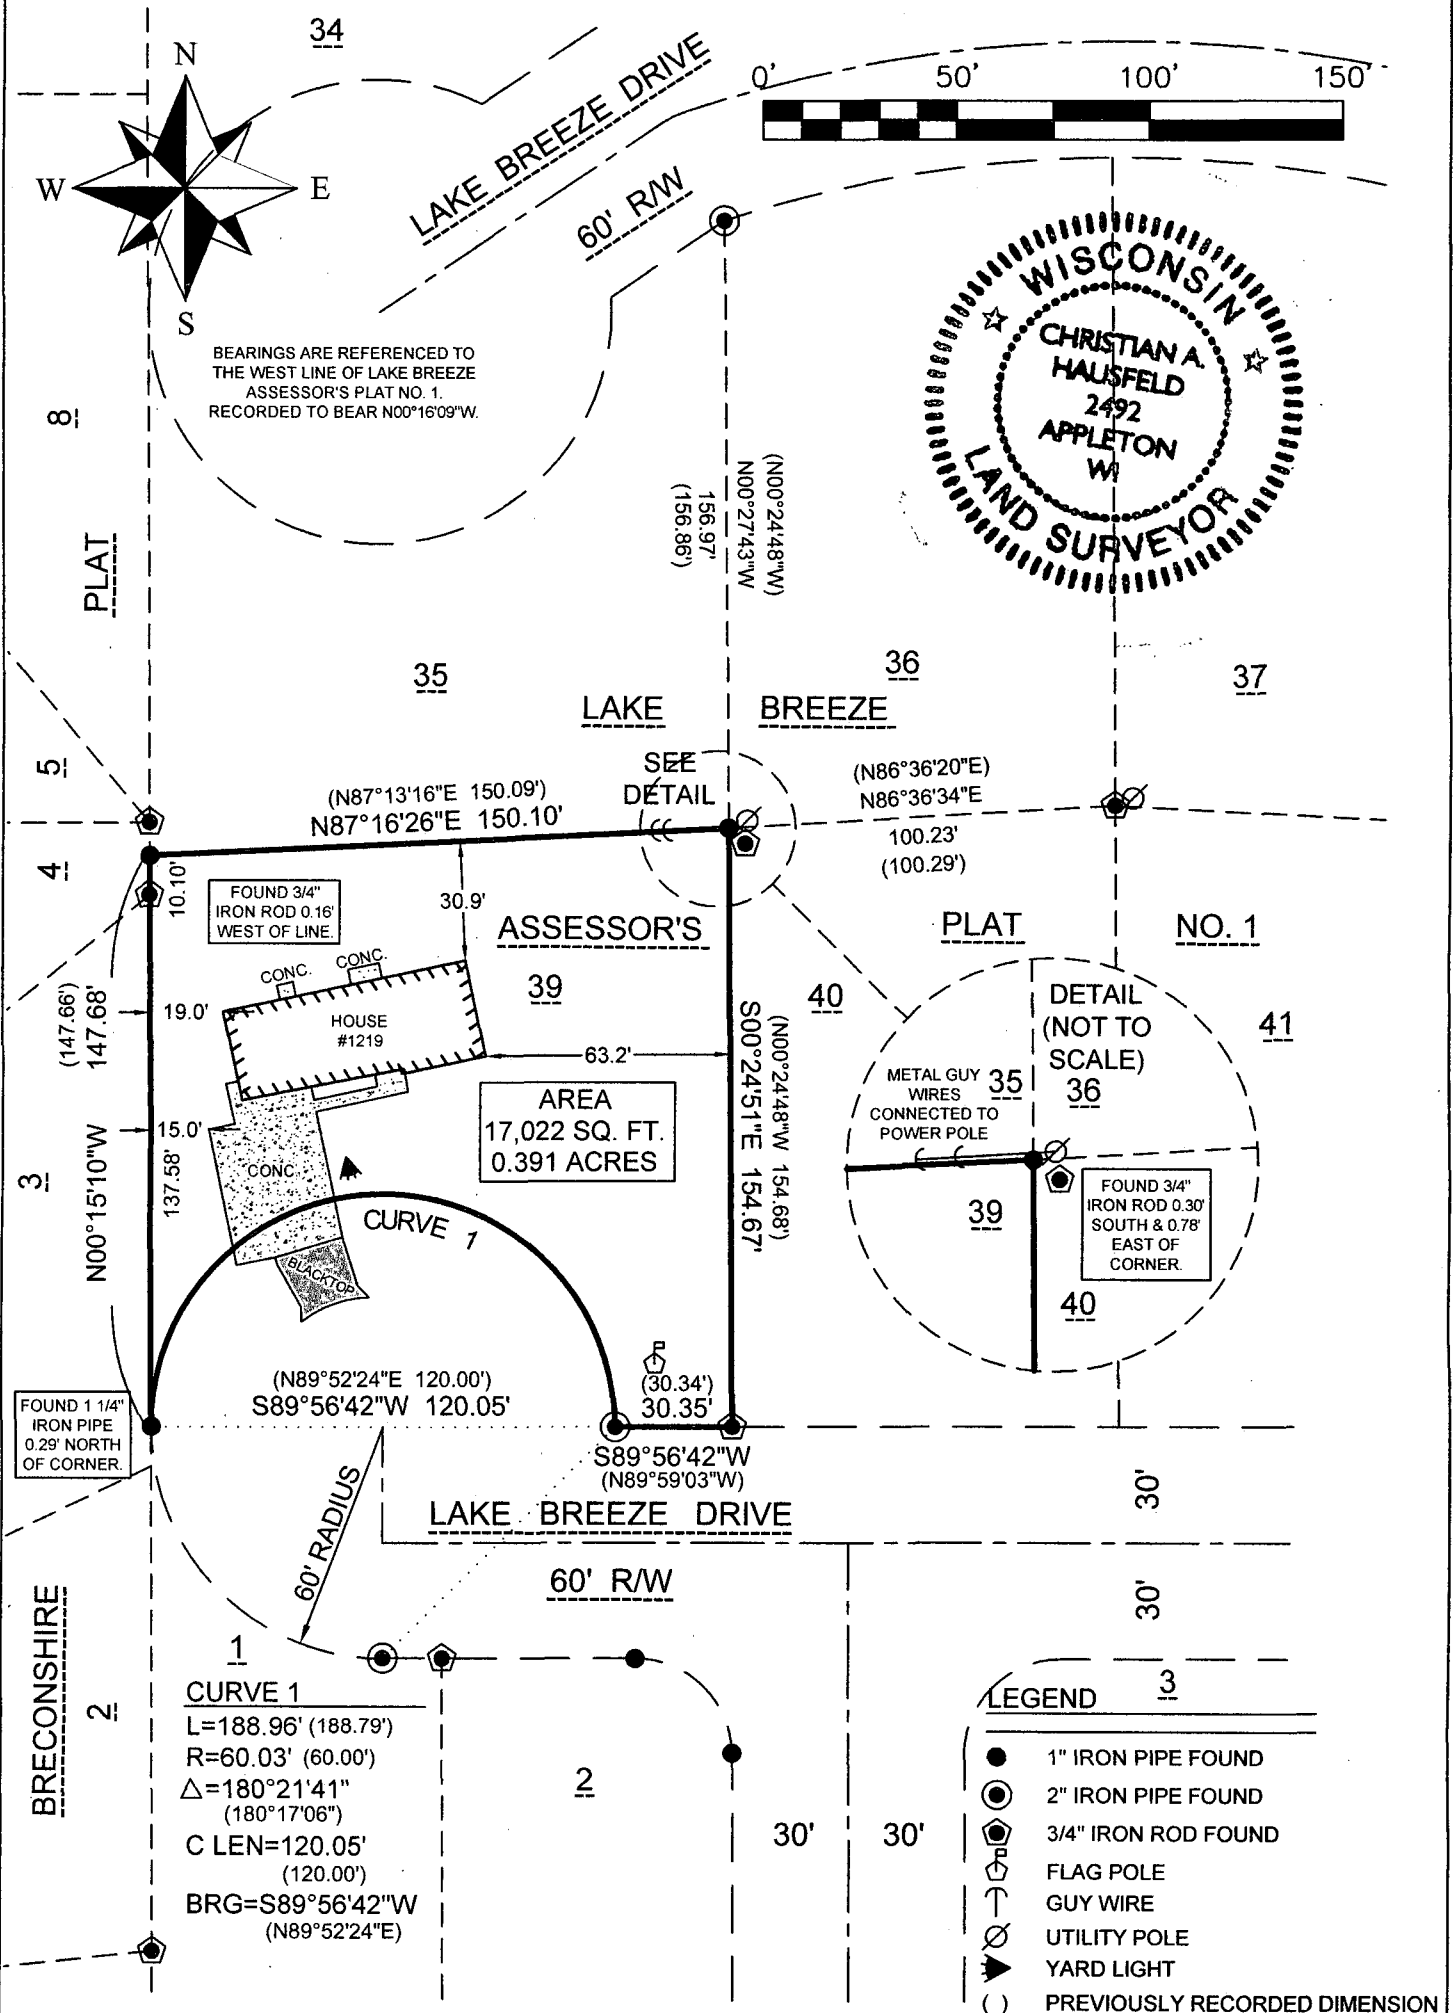

SURVEYOR'S CERTIFICATE:

I, CHRISTIAN A. HAUSFELD, WISCONSIN REGISTERED LAND SURVEYOR, HEREBY CERTIFY THAT I HAVE SURVEYED THE ABOVE DESCRIBED PROPERTY AND THAT THE MAP SHOWN IS A TRUE AND ACCURATE REPRESENTATION THEREOF TO THE BEST OF MY KNOWLEDGE AND BELIEF.

DATED THIS 2nd DAY OF July 2010

WISCONSIN REGISTERED LAND SURVEYOR RLS-2492
CHRISTIAN A. HAUSFELD



PRECISION LAND SURVEYING, LLC
1024 W. TAYLOR ST. APPLETON, WI 54914
(920) 205-4895

DRAWN BY CAH	DATE 7/01/2010	SURVEY FOR: JEFFREY WIGTON
APPROVED CAH	DATE 7/02/2010	1219 LAKE BREEZE DRIVE OSHKOSH, WI 54904
SCALE 1" = 50'	SHEET 1 OF 1	PROJECT NO. 8163