


Sec 7 T 18 R 16

per GIS
5-31-06

PLAT OF SURVEY


002-3409

ALL OF LOT 10 OF "HUNTERS COURT", IN SECTIONS 7 AND 18, TOWNSHIP 18 NORTH,
RANGE 16 EAST, TOWN OF ALGOMA, WINNEBAGO COUNTY, WISCONSIN.

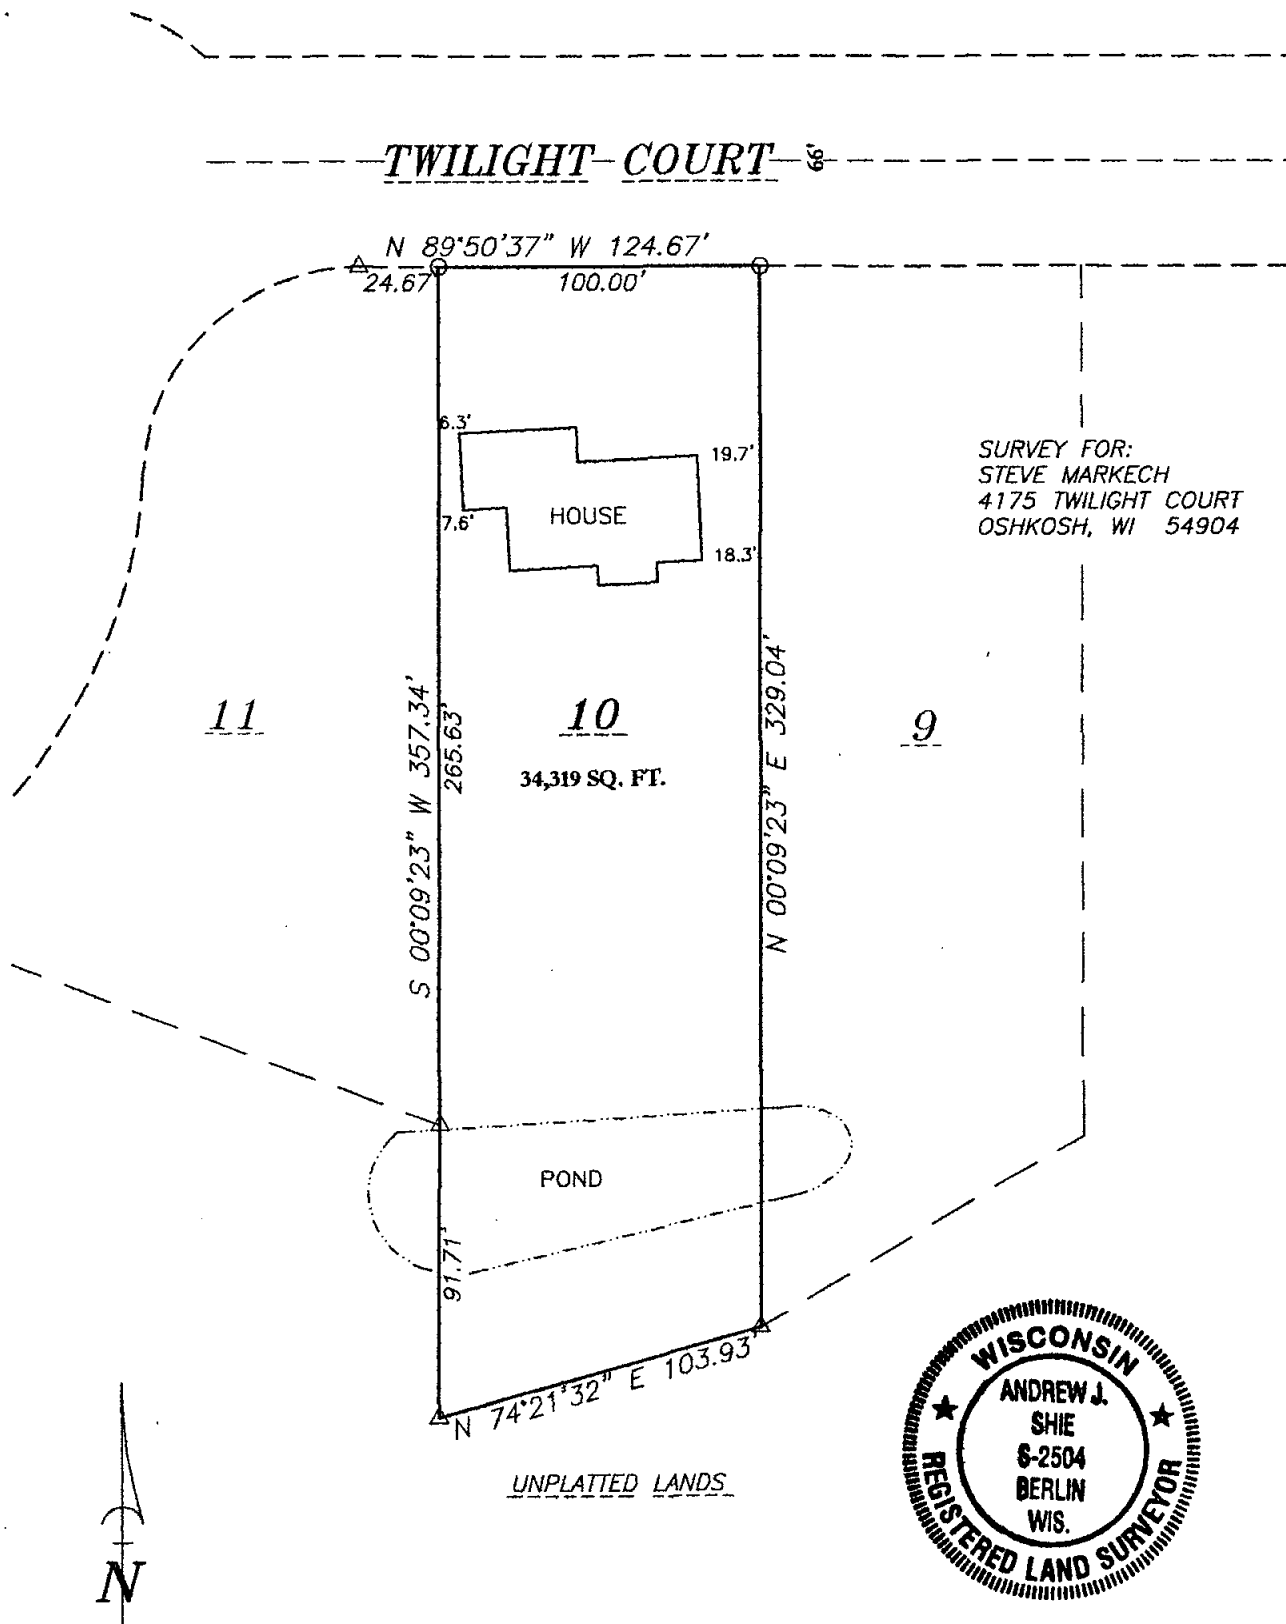

BEARINGS ARE REFERENCED TO THE MATCH
"HUNTERS COURT"

Scale 1 inch = 60 feet

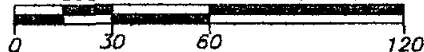

LEGEND

- 3/4" REBAR FOUND
- △ 1-1/4" REBAR FOUND

SURVEYOR'S CERTIFICATE

I hereby certify that I have surveyed the property as shown, according to official records and that the plat above drawn is an accurate and correct representation of said survey.

Andrew J. Shie February 6, 2006
Wisconsin Registered Land Surveyor Date



Martenson & Eisele, Inc.

Planning - Surveying - Engineering - Architecture

109 W. Main St., Omro, WI 54963

Phone (920) 685-6240 Fax (920) 685-6340

www.martenson-eisele.com

Email mcomro@charter.net

PROJECT NO.0-1211-001

FIELD BOOK SDR/FILE

FILE 1211001POS.DWG

THIS INSTRUMENT WAS DRAFTED BY: LNL