

PLAT OF SURVEY

LOT 1 AND LOT 2 OF CERTIFIED SURVEY MAP 6230, BEING PART OF THE NORTHEAST 1/4 OF THE SOUTHWEST 1/4 OF SECTION 19, TOWNSHIP 18 NORTH, RANGE 16 EAST, TOWN OF ALGOMA, WINNEBAGO COUNTY, WISCONSIN.


SURVEY FOR:
PAMELA NOEBEL
4705 C.T.H. "E"
OSHKOSH, WI 54904

LEGEND

- 1-1/4" O.D. IRON PIPE SET, 18" LONG, WEIGHING 1.130 LBS. PER LIN. FOOT
- 1-1/4" O.D. IRON PIPE FOUND
- () RECORDED AS

C.T.H. "E"

50'
50'

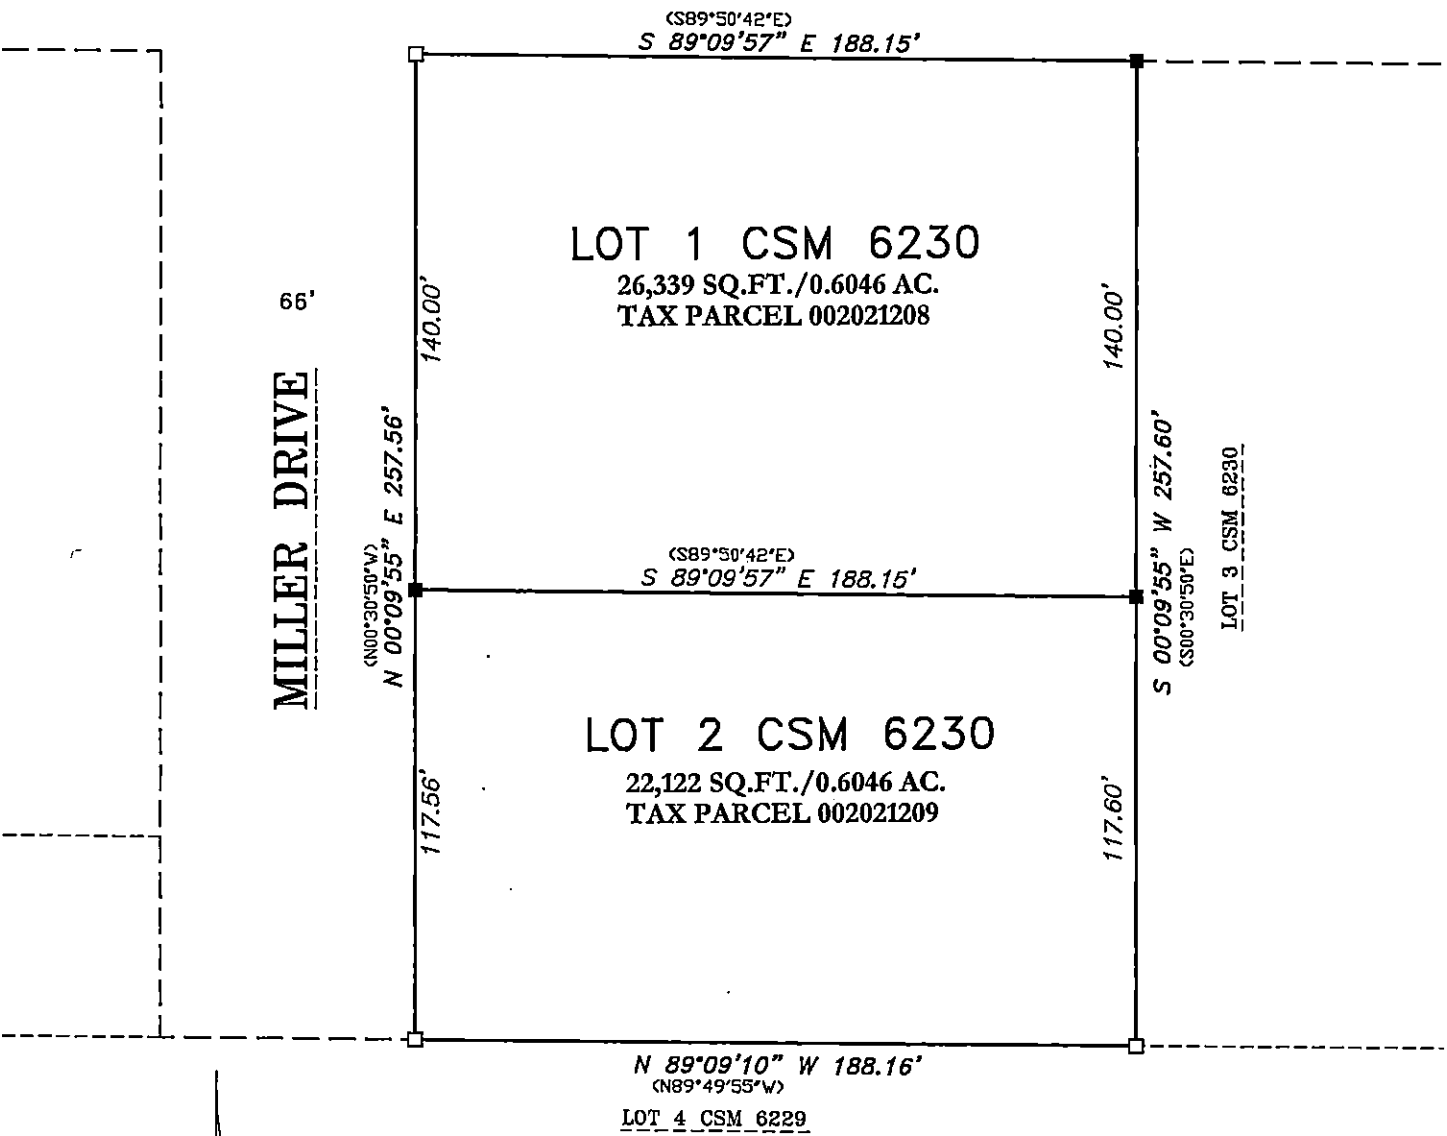


SURVEYOR'S CERTIFICATE

I hereby certify that I have surveyed the property as shown, according to official records and that the plat above drawn is an accurate and correct representation of said survey.

Darryl S. Lehman
Darryl S. Lehman
S-3255
OSHKOSH
WI
Wisconsin Professional Land Surveyor

8-1-24
Date

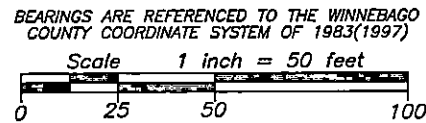

Martenson & Eisele, Inc.



101 West Main Street
Omro, WI 54963
www.martenson-eisele.com
P 920.685.6240

Planning
Environmental
Surveying
Engineering
Architecture

PROJECT NO. 0-2948-001
FILE 2948001pos.dwg
THIS INSTRUMENT WAS DRAFTED BY: DSL