


PLAT OF SURVEY

LOT 37 OF OAK MANOR ESTATES, TOWN OF ALGOMA, WINNEBAGO COUNTY, WISCONSIN.

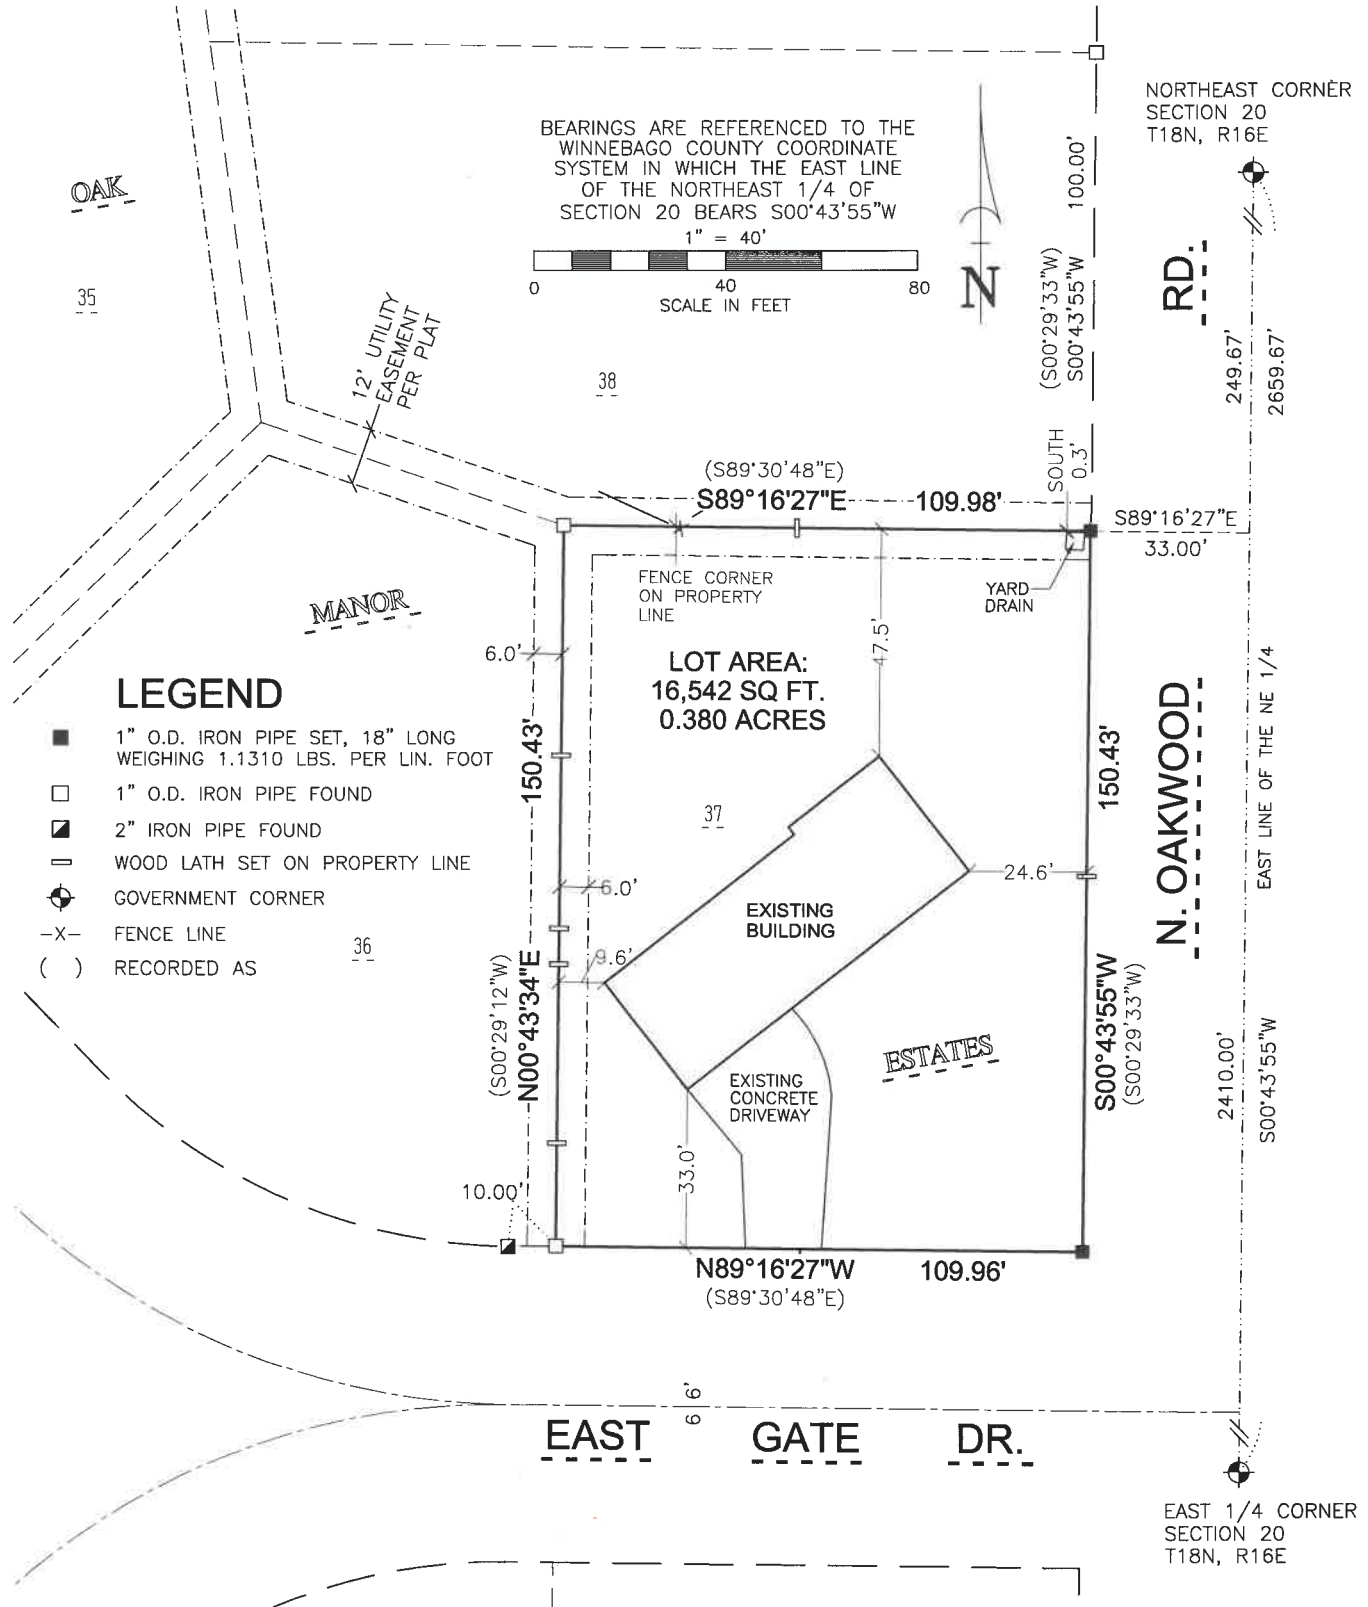

SURVEYOR'S CERTIFICATE

I, MICHAEL L. ROUBAL, HEREBY CERTIFY THAT I HAVE SURVEYED THIS PROPERTY AND THIS MAP IS A TRUE REPRESENTATION THEREOF AND IS, TO THE BEST OF MY KNOWLEDGE AND BELIEF, A TRUE AND ACCURATE REPRESENTATION THEREOF.

DATED THIS THE 24TH DAY OF JUNE, 2025

Michael L. Roubal

MICHAEL L. ROUBAL, PROFESSIONAL LAND SURVEYOR S-2442

Martenson & Eisele, Inc.



1377 Midway Road
Menasha, WI 54952
www.martenson-eisele.com
info@martenson-eisele.com
920.731.0381 1.800.236.0381

Planning
Environmental
Surveying
Engineering
Architecture

OWNER AND SURVEY FOR:
ANTHONY FRAMKE
554 E. GATE DR.
OSHKOSH, WI 54904

PROJECT NO. 1-2054-001
FILE 1-2054-001POS.dwg SHEET 1 OF 1
THIS INSTRUMENT WAS DRAFTED BY: G.Smith

