


PLAT OF SURVEY

PART OF THE NORTHEAST 1/4 OF THE SOUTHWEST 1/4 OF SECTION 20, TOWNSHIP 18 NORTH, RANGE 16 EAST, TOWN OF ALGOMA, WINNEBAGO COUNTY, WISCONSIN.

NOTE:
RIGHT-OF-WAY IN THIS AREA PER PREVIOUS SURVEY WORK
DONE BY CSM 3896, 6406, AND "WYLDEWOOD WEST PLAT".

RIGHT-OF-WAY PROJECT 6460-2-76

SURVEY FOR:
DOWLING CONSTRUCTION, INC.
3596 STEARNS DRIVE
OSHKOSH, WI 54903
ATTN: DAN DOWLING

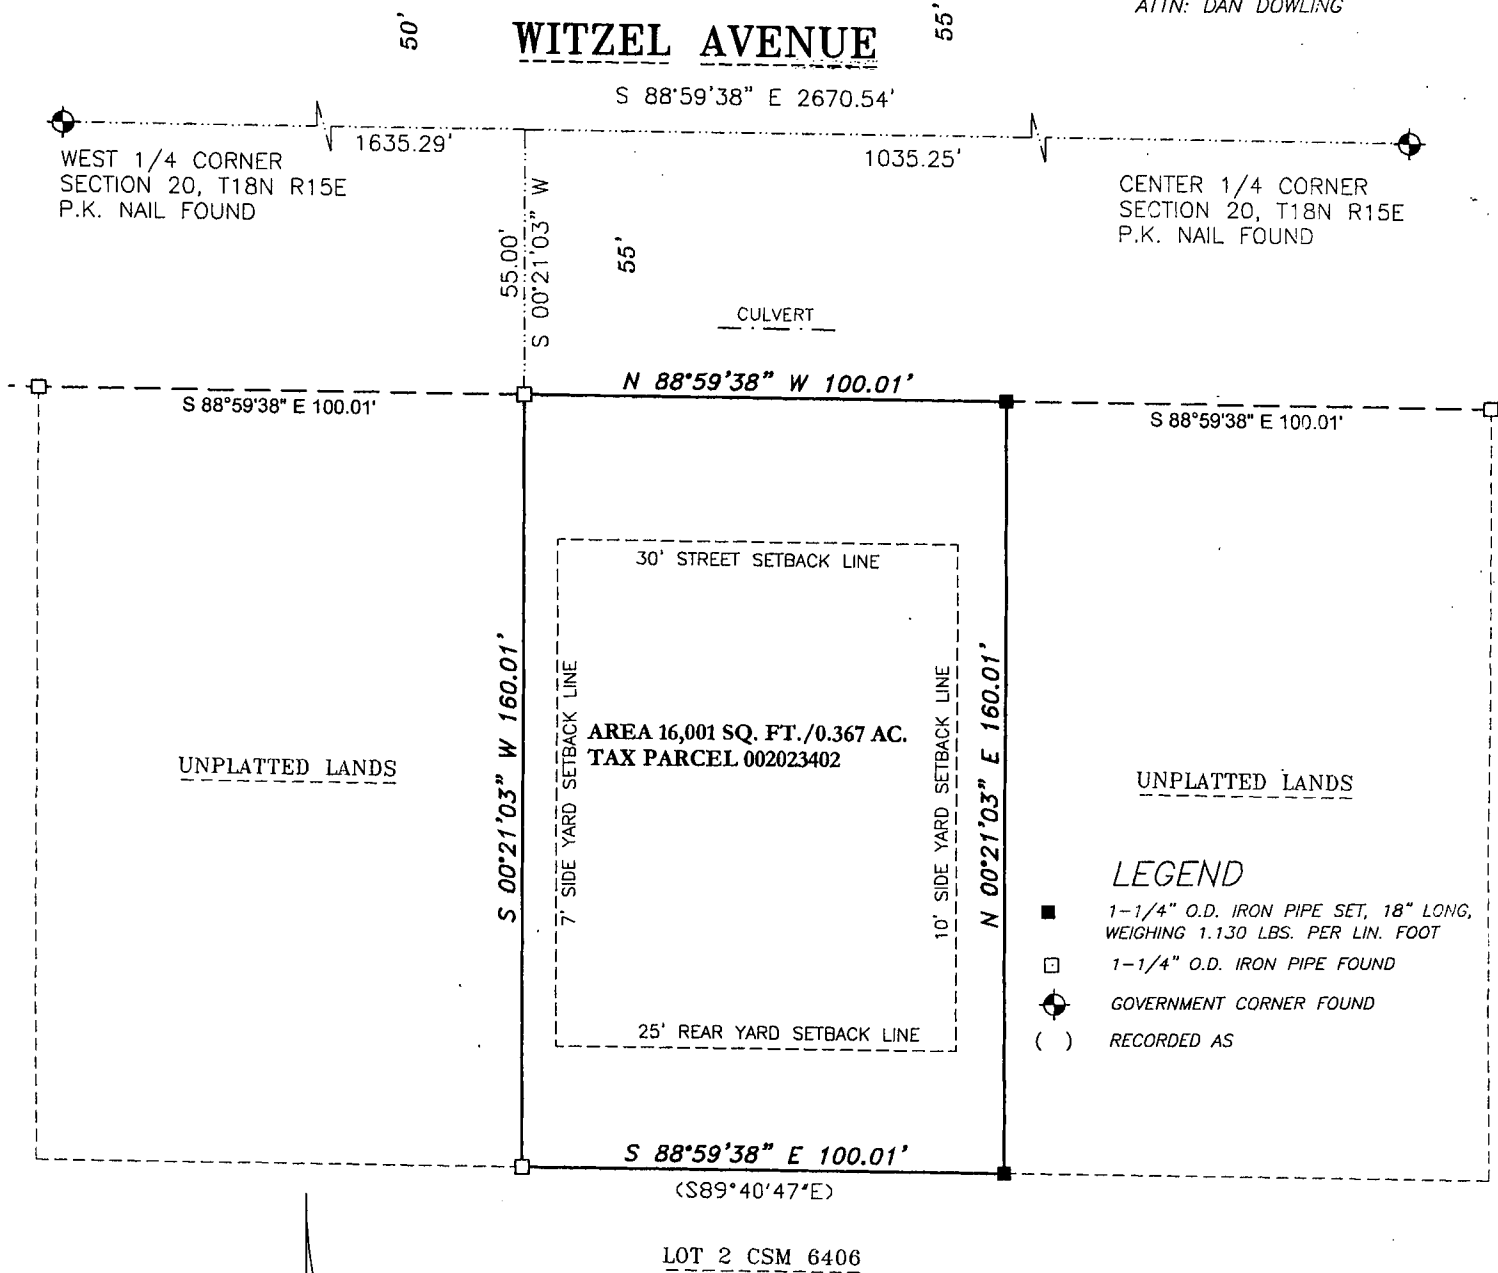


LEGEND

- 1-1/4" O.D. IRON PIPE SET, 18" LONG, WEIGHING 1.130 LBS. PER LIN. FOOT
- 1-1/4" O.D. IRON PIPE FOUND
- ⊕ GOVERNMENT CORNER FOUND
- () RECORDED AS

SURVEYOR'S CERTIFICATE

I hereby certify that I have surveyed the property as shown, according to official records and that the plat above drawn is an accurate and correct representation of said survey.

James E. Smith Aug 14, 2018
Wisconsin Professional Land Surveyor Date

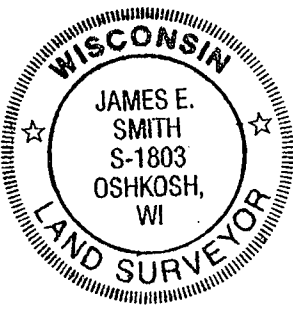

Martenson & Eisele, Inc.

101 West Main Street
Omro, WI 54963
www.martenson-eisele.com
P 920.685.6240 F 920.685.6340
Planning
Environmental
Surveying
Engineering
Architecture

PROJECT NO. 0-1141-014
FILE 1141014POS.DWG
THIS INSTRUMENT WAS DRAFTED BY: DSL