


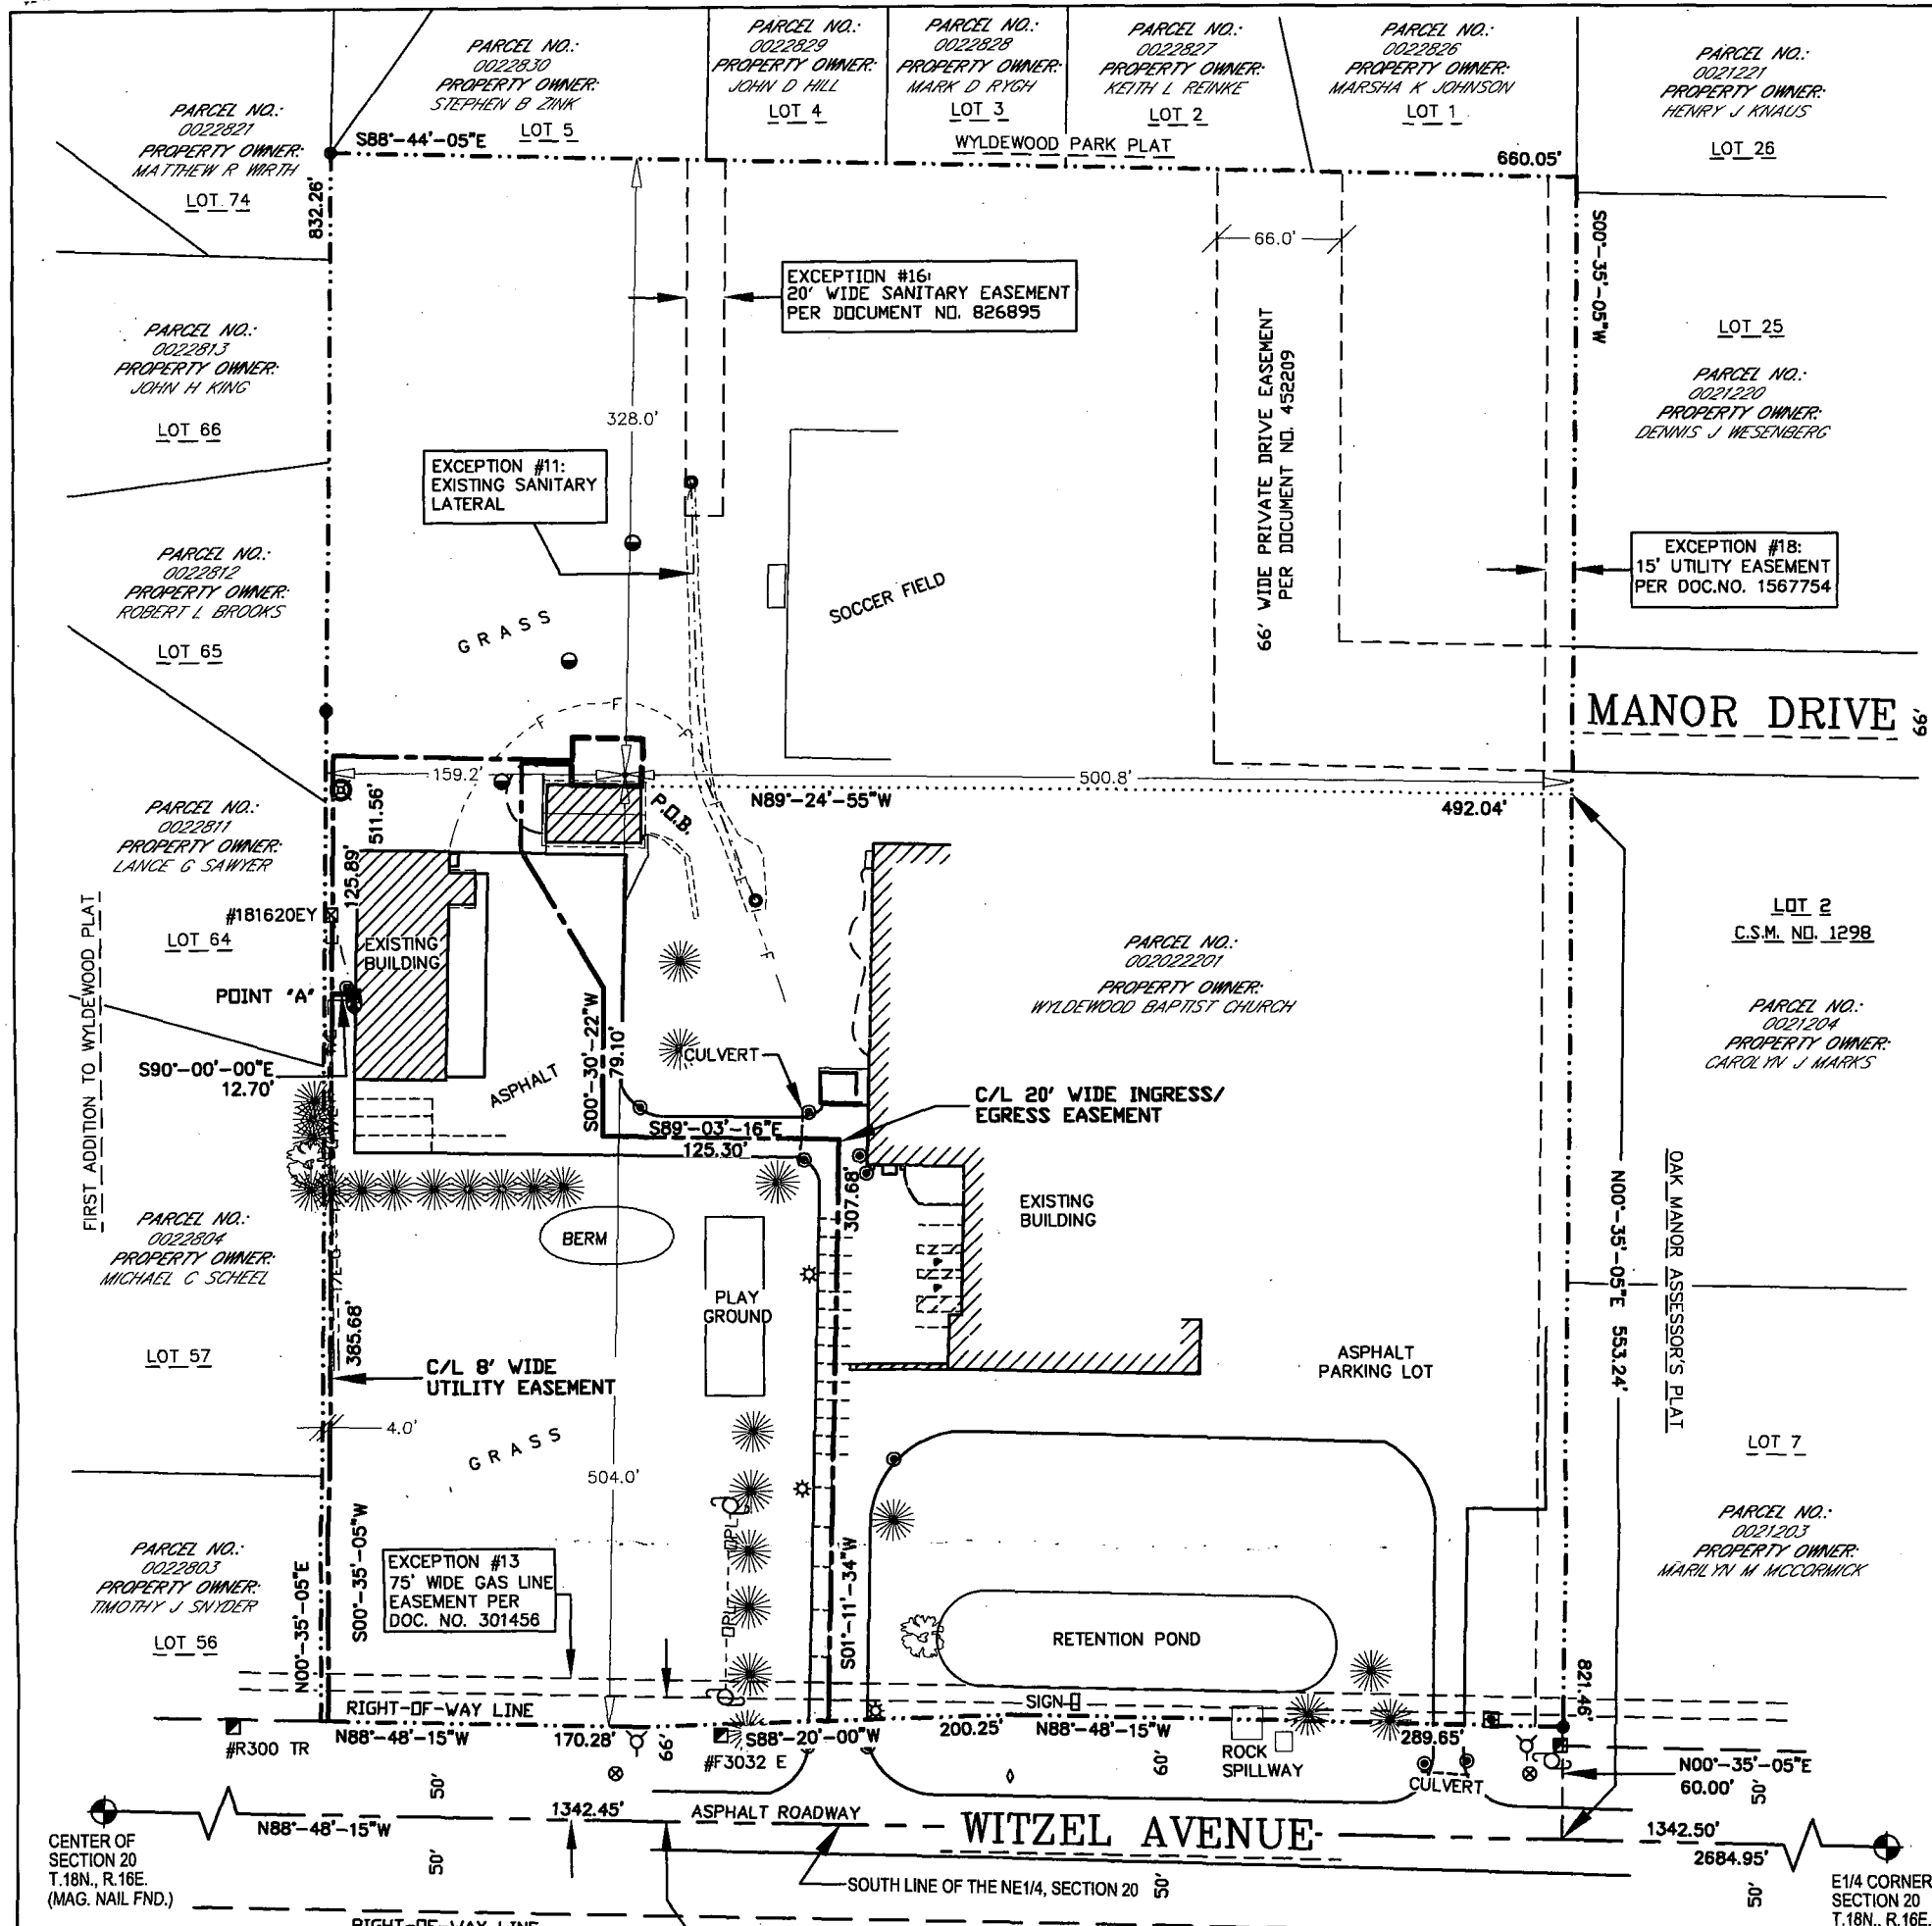

- LEGEND-**
- = 1" X 18" IRON PIPE SET
 - = 1" IRON PIPE FOUND
 - = 6" NAIL SET
 - ⬢ = COUNTY MONUMENT FOUND
 - ◇ = TRAFFIC SIGN
 - ✱ = LIGHT POLE
 - ⊠ = ELECTRIC METER
 - ⊡ = ELECTRIC TRANSFORMER
 - ⊞ = TELEPHONE PEDESTAL
 - ⊕ = EXISTING POWER POLE
 - ⊙ = WELL HEAD
 - ⊗ = WATER VALVE
 - ⊘ = FIRE HYDRANT
 - ⊚ = SANITARY SEWER
 - ⊛ = SANITARY CLEAN OUT
 - ⊜ = GAS VALVE
 - ⊝ = GAS METER
 - ⊞ = METAL POST
 - ⊟ = FIBER OPTIC VAULT
 - ⊠ = DOOR
 - OPL- = OVERHEAD ELECTRIC
 - G- = BURIED GAS
 - F- = BURIED FIBER OPTIC
 - T- = BURIED TELEPHONE
 - E- = BURIED ELECTRIC
 - - - = PROPERTY LINE
 - ✱ = EXISTING SPRUCE TREE
 - ⊙ = EXISTING BUSH
 - ⊚ = EXISTING TREE

PROJECT- OSHKOSH SW RELO, #260006

SURVEYED FOR:
TERRA CONSULTING GROUP, LTD.
600 BUSSE HIGHWAY
PARK RIDGE, IL 60068

AND

SURVEYED FOR:
VERIZON WIRELESS PERSONAL COMMUNICATIONS LP d/b/a VERIZON WIRELESS
1249 E. HIGGINS RD.
SCHAUMBURG, IL 60173

I, Craig A. Keach, hereby certify that none of the property described hereon is within a flood plain as defined by FEMA.

SURVEYOR'S CERTIFICATE

I, Craig A. Keach, Wisconsin Registered Land Surveyor of Meridian Surveying, LLC., certify that I have surveyed the described property and that the map shown is a true and accurate representation thereof to the best of my knowledge and belief.

Dated this 6th day of DECEMBER, 2012.


Craig A. Keach
WISCONSIN REGISTERED LAND SURVEYOR
Craig A. Keach, S-2333

PROPERTY OWNER:
WYLDEWOOD BAPTIST CHURCH
3030 WITZEL AVENUE
OSHKOSH, WI 54904

PARCEL NO.: 002022201

ZONED: P-1, INSTITUTIONAL & RECREATIONAL PARK

DEED: DOCUMENT NO. 462374

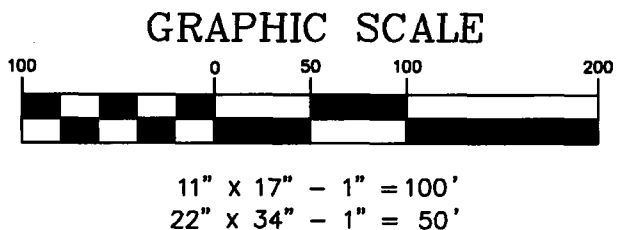

BEARINGS REFERENCED TO THE WINNEBAGO COUNTY COORDINATE SYSTEM AND THE SOUTH LINE OF THE SW1/4, SECTION 20, T.18N., R.16E., WHICH BEARS: N88°-48'-16"W

SITE NAME:
OSHKOSH SW RELO

SITE ADDRESS:
3030 WITZEL AVENUE
OSHKOSH, WI 54904

SITE NUMBER:
260006

MERIDIAN SURVEYING, LLC

N8774 Firelane 1
Menasha, WI 54952

Office: 920-993-0881
Fax: 920-273-6037

LEASE EXHIBIT
FOR
VERIZON WIRELESS PERSONAL COMMUNICATIONS LP
d/b/a VERIZON WIRELESS
BEING A PART OF THE SW1/4 OF THE NE1/4, SECTION 20, T.18N., R.16E., TOWN OF ALGOMA, WINNEBAGO COUNTY, WISCONSIN

3	9-18-12	Revised Lease and Easement	J.D.
2	7-23-12	Added Title Report	H.M.
1	7-5-12	Preliminary Survey	H.M.
NO.	DATE	DESCRIPTION	BY
DRAWN BY: H.M.		FIELD WORK DATE: 7-5-12	
CHECKED BY: C.A.K.		FIELD BOOK: M-24, PG-47	
JOB NO.: 6846-B1139		SHEET 1 OF 4	