


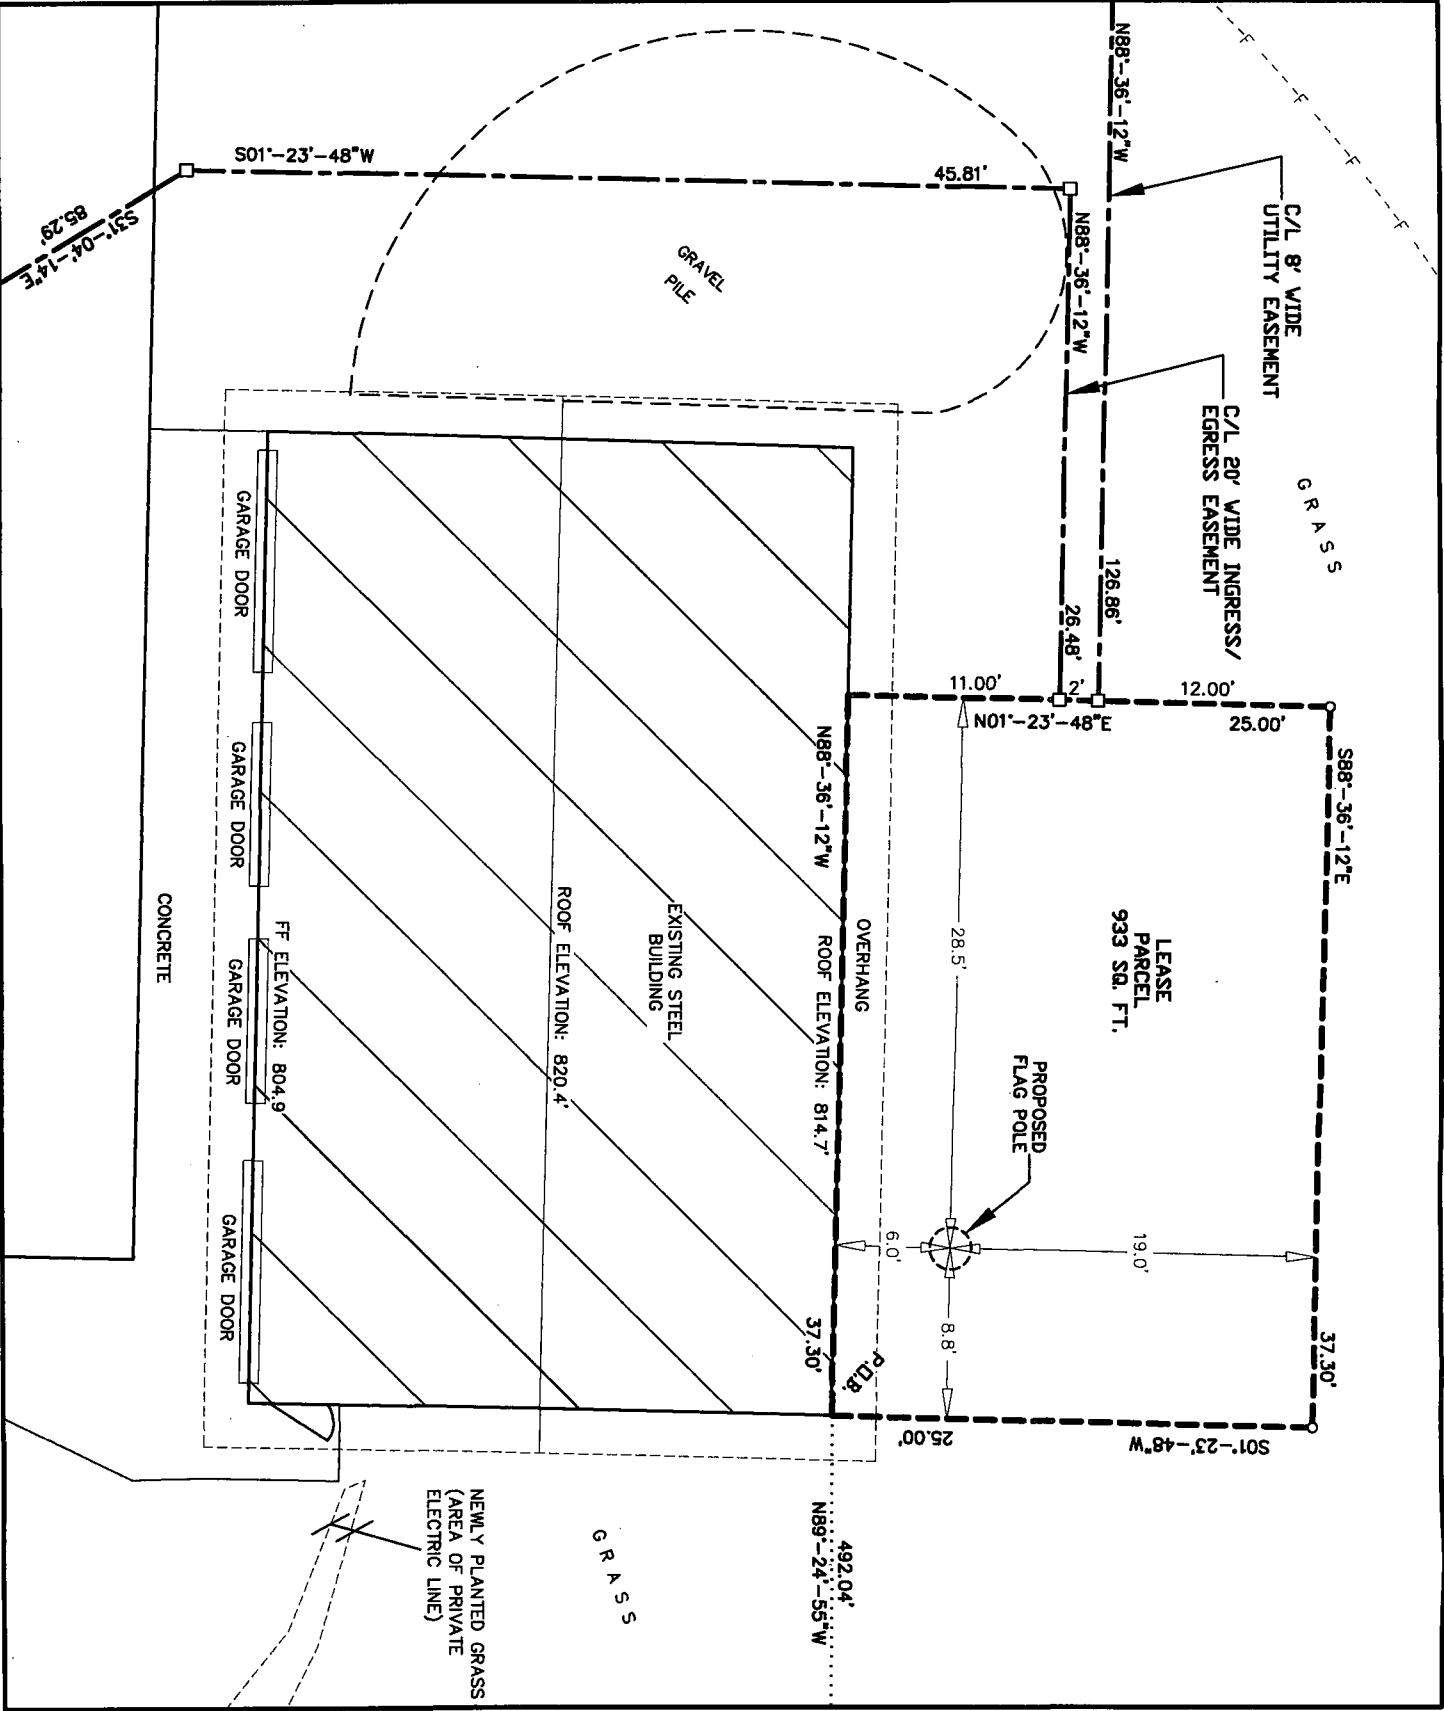

- LEGEND—
- = 1" X 18" IRON PIPE SET
 - = 1" IRON PIPE FOUND
 - = 6" NAIL SET
 - ⊙ = COUNTY MONUMENT FOUND
 - ⋄ = TRAFFIC SIGN
 - ⋈ = LIGHT POLE
 - ⊠ = ELECTRIC METER
 - ⊞ = ELECTRIC TRANSFORMER
 - ⊡ = TELEPHONE PEDESTAL
 - ⊞ = EXISTING POWER POLE
 - ⊞ = WELL HEAD
 - ⊞ = WATER VALVE
 - ⊞ = FIRE HYDRANT
 - ⊞ = SANITARY SEWER
 - ⊞ = SANITARY CLEAN OUT
 - ⊞ = GAS VALVE
 - ⊞ = GAS METER
 - ⊞ = METAL POST
 - ⊞ = FIBER OPTIC VAULT
 - ⊞ = DOOR
 - OPL— = OVERHEAD ELECTRIC
 - G— = BURIED GAS
 - F— = BURIED FIBER OPTIC
 - T— = BURIED TELEPHONE
 - E— = BURIED ELECTRIC
 - = PROPERTY LINE
 - ⊙ = EXISTING SPRUCE TREE
 - ⊙ = EXISTING BUSH
 - ⊙ = EXISTING TREE



BEARINGS REFERENCED TO THE WINNEBAGO COUNTY COORDINATE SYSTEM AND THE SOUTH LINE OF THE SW1/4, SECTION 20, T.18N., R.16E., WHICH BEARS: N88°-48'-16"W


I, Craig A. Keach, hereby certify that none of the property described hereon is within a flood plain as defined by FEMA.

SURVEYOR'S CERTIFICATE

I, Craig A. Keach, Wisconsin Registered Land Surveyor of Meridian Surveying, LLC, certify that I have surveyed the described property and that the map shown is a true and accurate representation thereof to the best of my knowledge and belief.

Dated this 6th day of December 2012.

Craig A. Keach
WISCONSIN REGISTERED LAND SURVEYOR
Craig A. Keach, S-2333

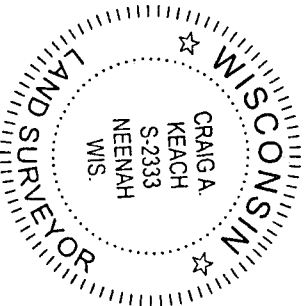

SITE NAME: OSHKOSH SW RELO		SITE ADDRESS: 3030 WITZEL AVENUE OSHKOSH, WI 54904	
SITE NUMBER: 260006			

MERIDIAN
SURVEYING, LLC

Office: 920-993-0881
Fax: 920-273-6037
NB774 Firestone 1
Menasha, WI 54952

LEASE EXHIBIT
FOR
VERIZON WIRELESS PERSONAL
COMMUNICATIONS LP
d/b/a VERIZON WIRELESS

BEING A PART OF THE SW1/4 OF THE
NE1/4, SECTION 20, T.18N., R.16E.,
TOWN OF ALGOMA, WINNEBAGO COUNTY,
WISCONSIN

NO.	DATE	DESCRIPTION	BY
3	9-18-12	Revised Lease and Easement	J.D.
2	7-23-12	Added Title Report	H.M.
1	7-5-12	Preliminary Survey	H.M.
NO.	DATE	DESCRIPTION	BY
DRAWN BY:	H.M.	FIELD WORK DATE:	7-5-12
CHECKED BY:	C.A.K.	FIELD BOOK:	M-24, PG.-47
JOB NO.	6846-B1139	SHEET	3 of 4