


PLAT OF SURVEY

PART OF THE SOUTHWEST 1/4 OF THE NORTHWEST 1/4 OF SECTION 20, TOWNSHIP 18 NORTH, RANGE 16 EAST, TOWN OF ALGOMA, WINNEBAGO COUNTY, WISCONSIN.

SURVEY FOR:
BARBARA TODD
3980 SUMMERVIEW DRIVE
OSHKOSH, WI 54901

UNPLATTED LANDS
VOLUME 922 PAGE 85

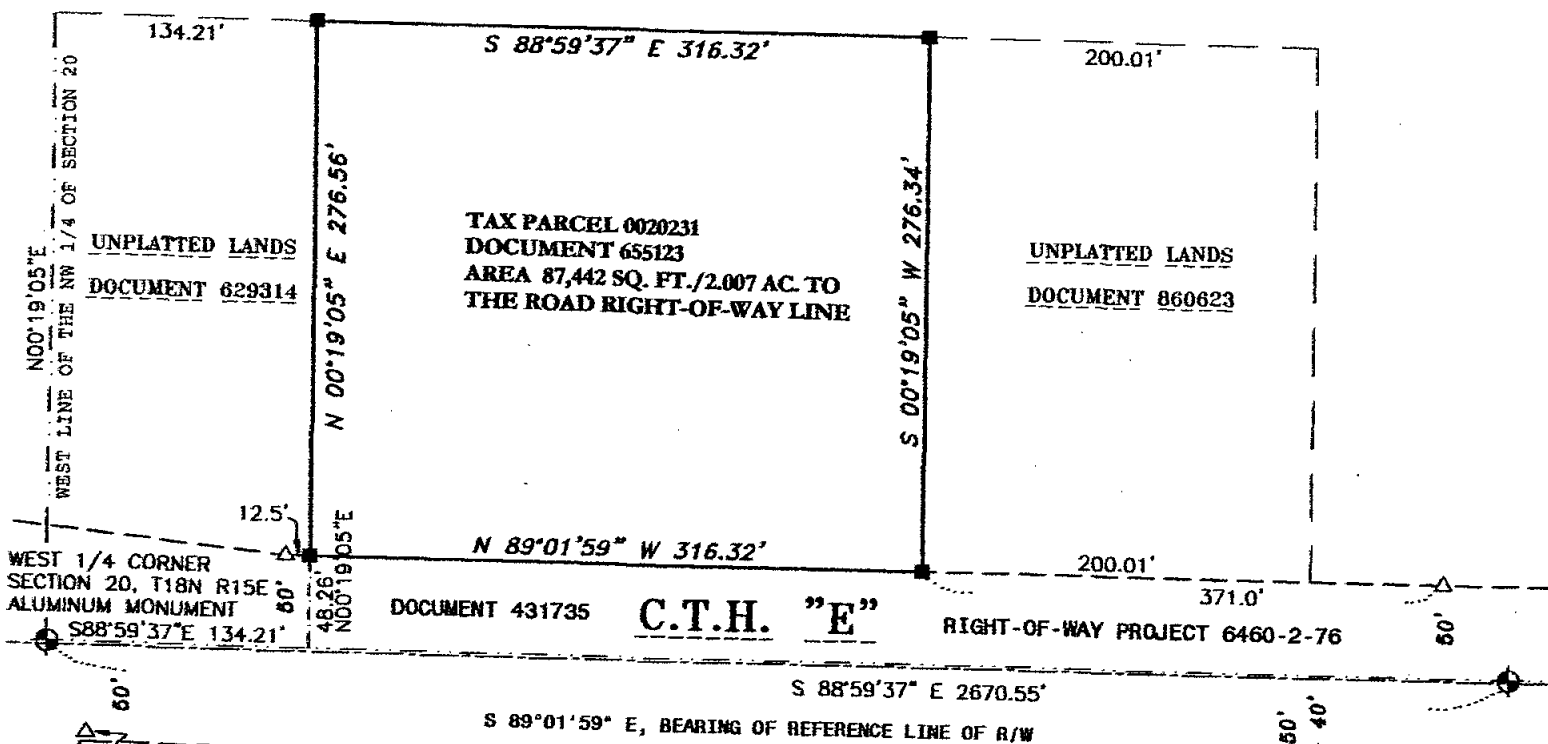

NOTE:
THE LOCATION OF C.T.H. "E" IS BASED ON EXISTING CENTERLINE LOCATION AND RIGHT-OF-WAY POSTS FOUND, ALSO FROM DOCUMENT 431735 AND RIGHT-OF-WAY PROJECT 6460-2-76.

SURVEYOR'S CERTIFICATE

I hereby certify that I have surveyed the property as shown, according to official records and that the plat above drawn is an accurate and correct representation of said survey.

Andrew J. Shie *October 19, 2006*
Wisconsin Registered Land Surveyor Date



LEGEND

- 1-1/4" O.D. IRON PIPE SET, 18" LONG, WEIGHING 1.130 LBS. PER LIN. FOOT
- △ RIGHT-OF-WAY POST FOUND
- ⊙ GOVERNMENT CORNER
- () RECORDED AS

Martenson & Eisele, Inc.

Planning - Surveying - Engineering - Architecture

109 W. Main St., Omro, WI 54963


Phone (920) 685-6240 Fax (920) 685-6340

www.martenson-eisele.com

Email mcomro@charter.net

BEARINGS ARE REFERENCED TO THE
WINNEBAGO COUNTY COORDINATE SYSTEM OF 1983(1997)

Scale 1 inch = 100 feet

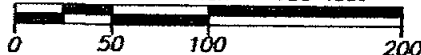

PROJECT NO. 0-1276-001

FIELD BOOK SDR/FILE

FILE 1276001POS.DWG

THIS INSTRUMENT WAS DRAFTED BY: AJS