


PLAT OF SURVEY

ALL OF LOT 27, FIRST ADDITION TO QUAIL RUN FARM SUBDIVISION,
BEING PART OF THE SOUTHWEST 1/4 OF THE SOUTHEAST 1/4, SECTION 20,
TOWNSHIP 18 NORTH, RANGE 16 EAST, CITY OF OSHKOSH, WINNEBAGO COUNTY,
WISCONSIN.

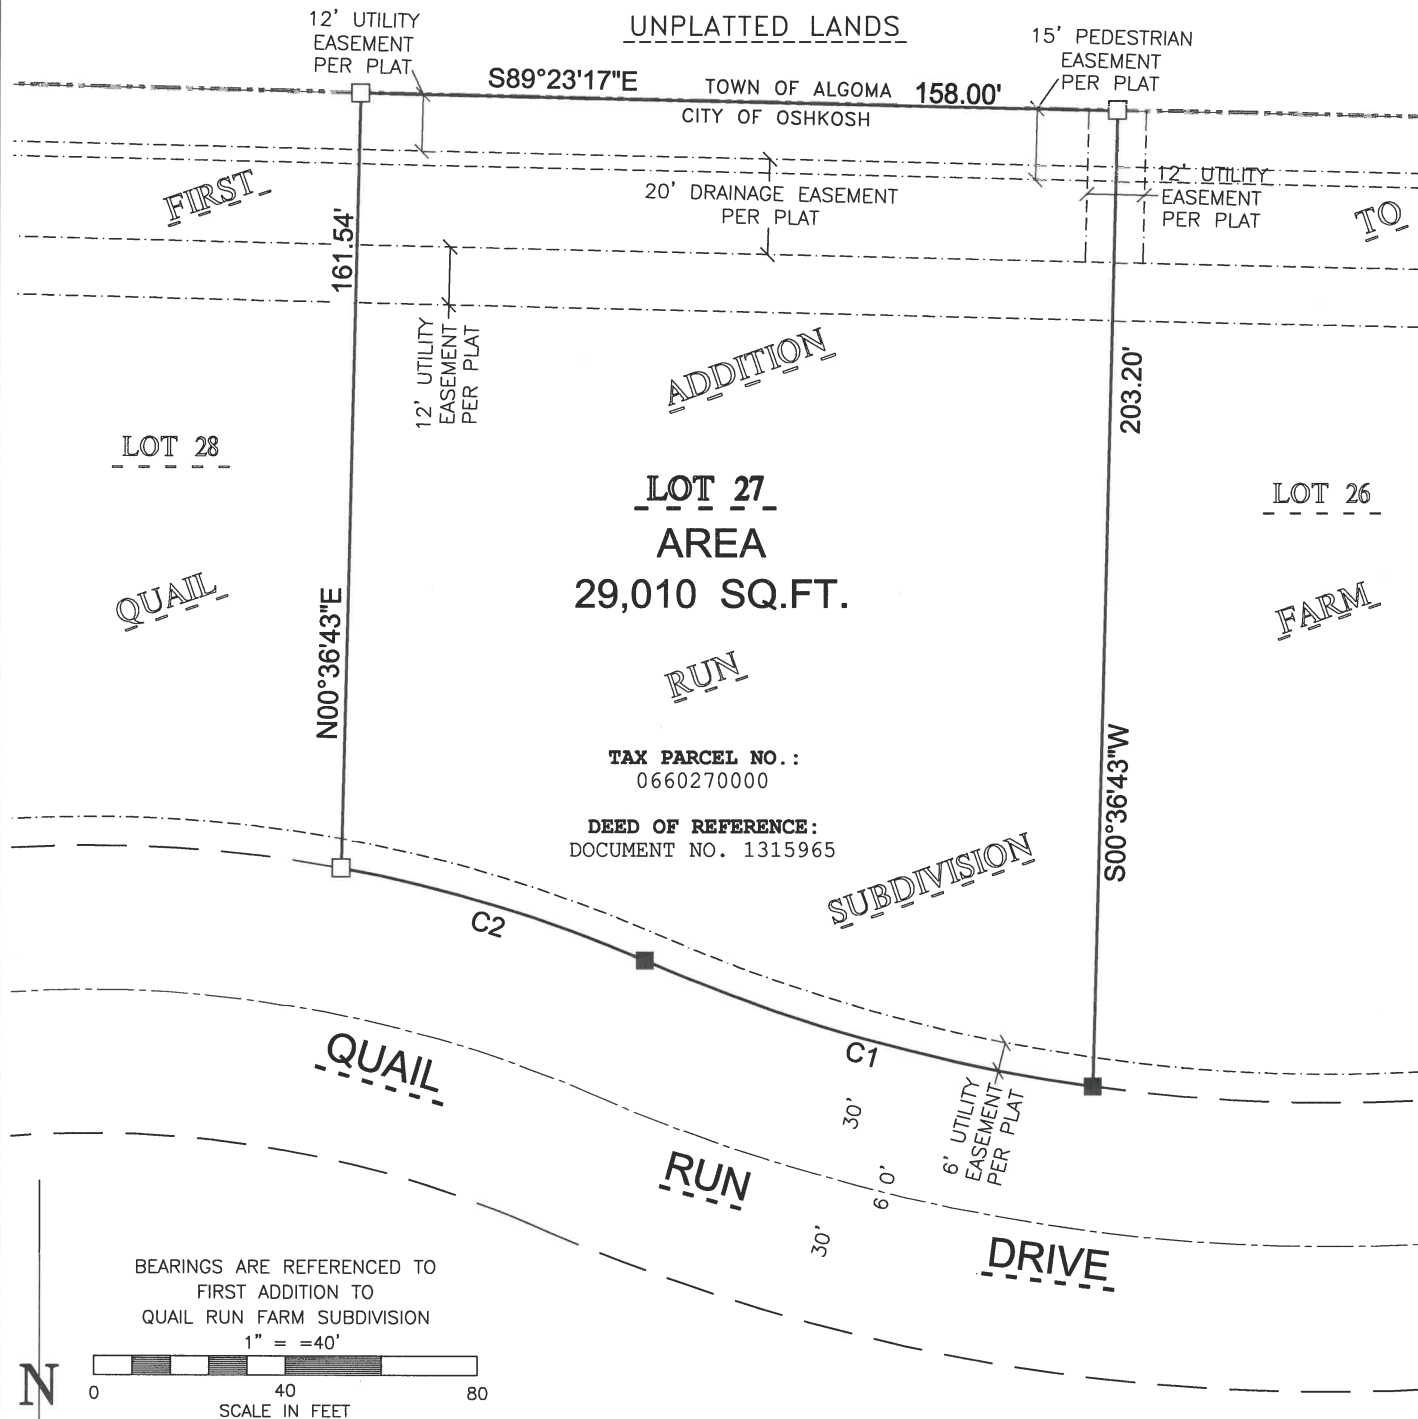

CURVE TABLE

CURVE	RADIUS	DELTA	LENGTH	CHORD BEARING	CHORD
1	360.29'	15°29'54"	97.46'	N 75°05'58" W	97.16'
2	290.00'	13°07'03"	66.39'	N 73°54'33" W	66.25'

SURVEYOR'S CERTIFICATE

I, MICHAEL L. ROUBAL, HEREBY CERTIFY THAT I HAVE SURVEYED THIS PROPERTY AND THIS MAP IS A TRUE REPRESENTATION THEREOF AND IS, TO THE BEST OF MY KNOWLEDGE AND BELIEF, A TRUE AND ACCURATE REPRESENTATION THEREOF.

DATED THIS THE 29TH DAY OF AUGUST, 2023

Michael L. Roubal

MICHAEL L. ROUBAL,
PROFESSIONAL WI LAND SURVEYOR S-2442

Martenson & Eisele, Inc.



1377 Midway Road
Menasha, WI 54952
www.martenson-eisele.com
info@martenson-eisele.com
920.731.0381 1.800.236.0381

Planning
Environmental
Surveying
Engineering
Architecture

LEGEND

- 1" O.D. IRON PIPE SET, 18" LONG, WEIGHING 1.130 LBS. PER LIN. FOOT
- 1" O.D. IRON PIPE FOUND

SURVEY FOR:
BOB POTRATZ
3400 PRESERVE COURT
OSHKOSH, WI 54904

PROJECT NO. 1-1831-001
FILE 1-1831-001POS SHEET 1 OF 1
THIS INSTRUMENT WAS DRAFTED BY: L.Lucht

